



Elevation scale 1:50
stone facade with aluminium apertures




Section thru facade scale 1:50

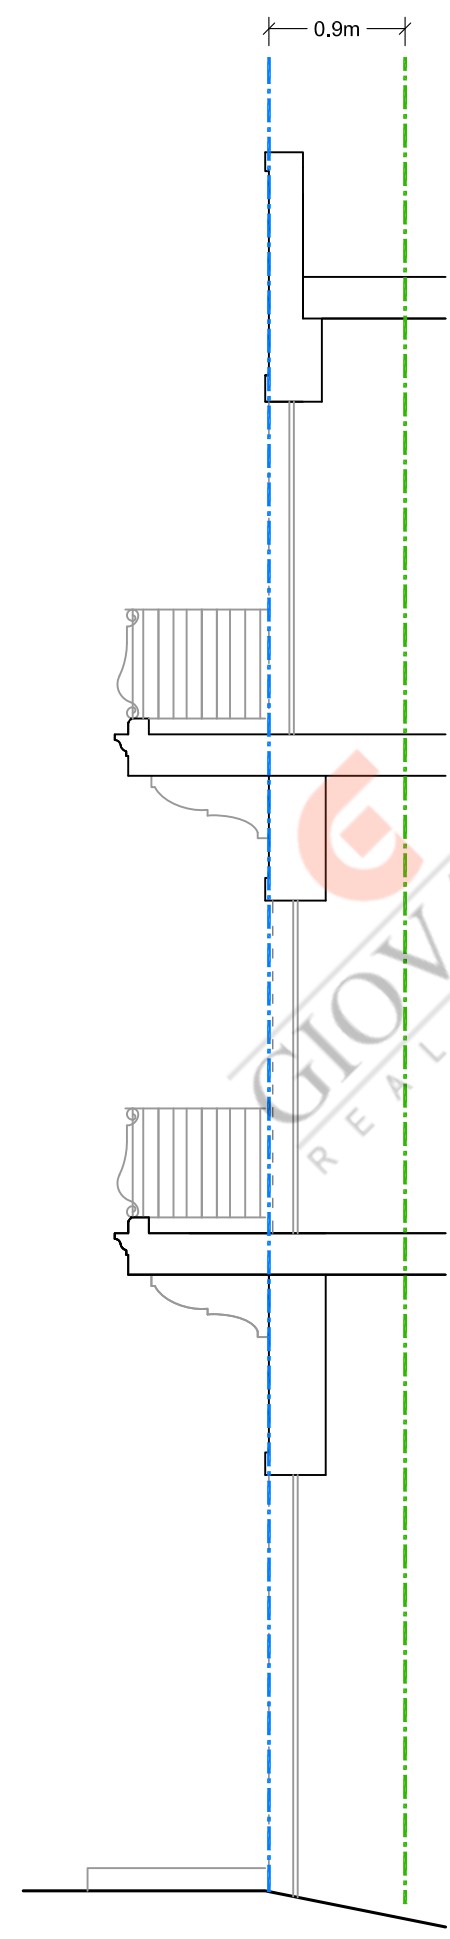


Note:
--- Original Alignment
--- New Alignment

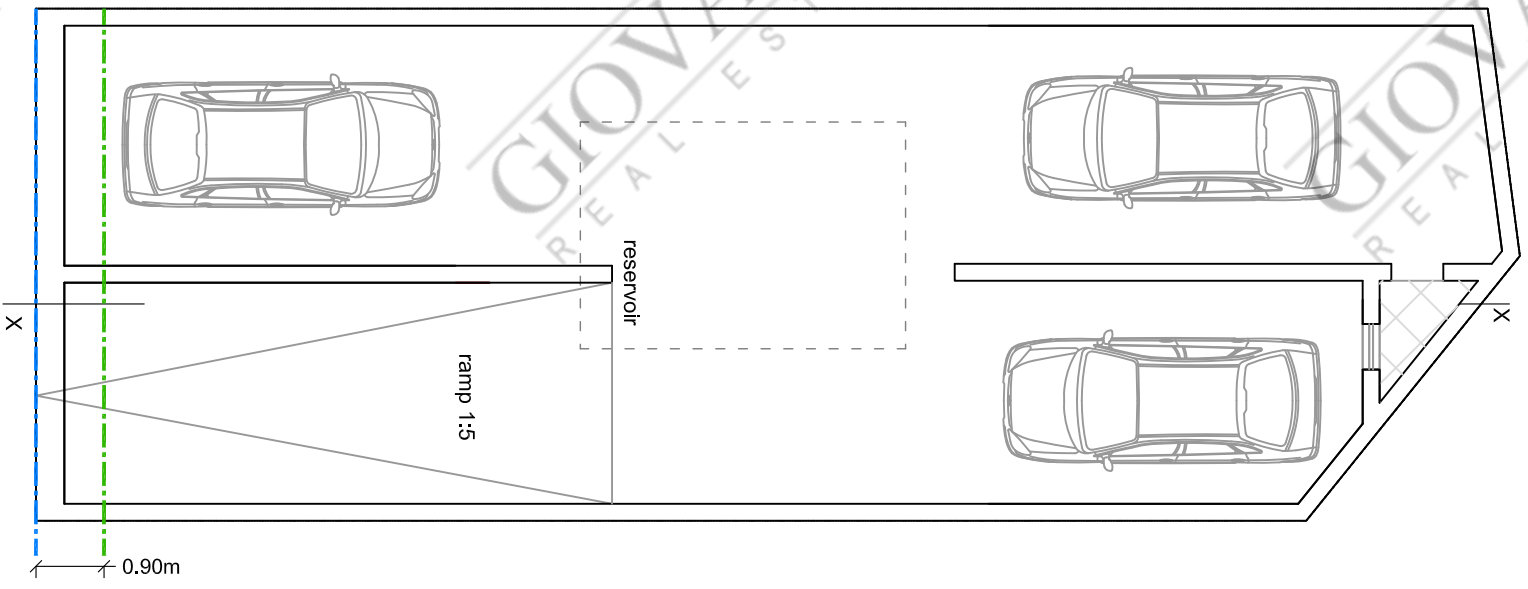


Basement plan scale 1:100

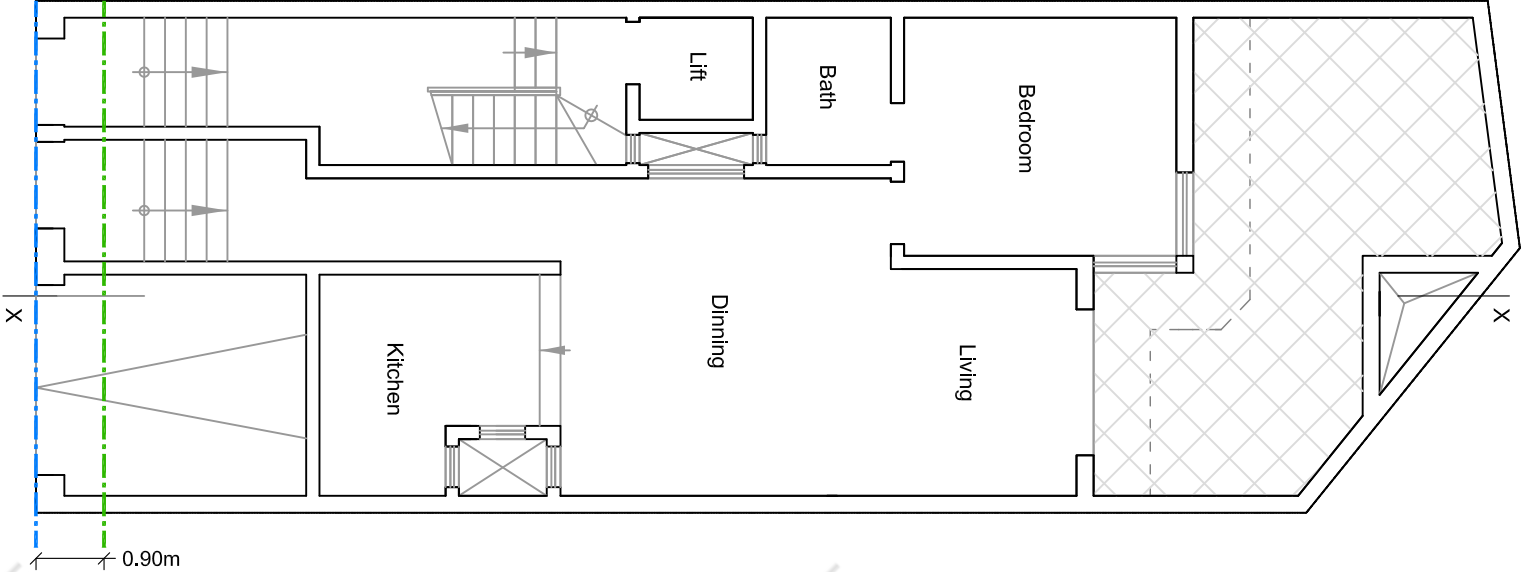

Ground Floor plan scale 1:100

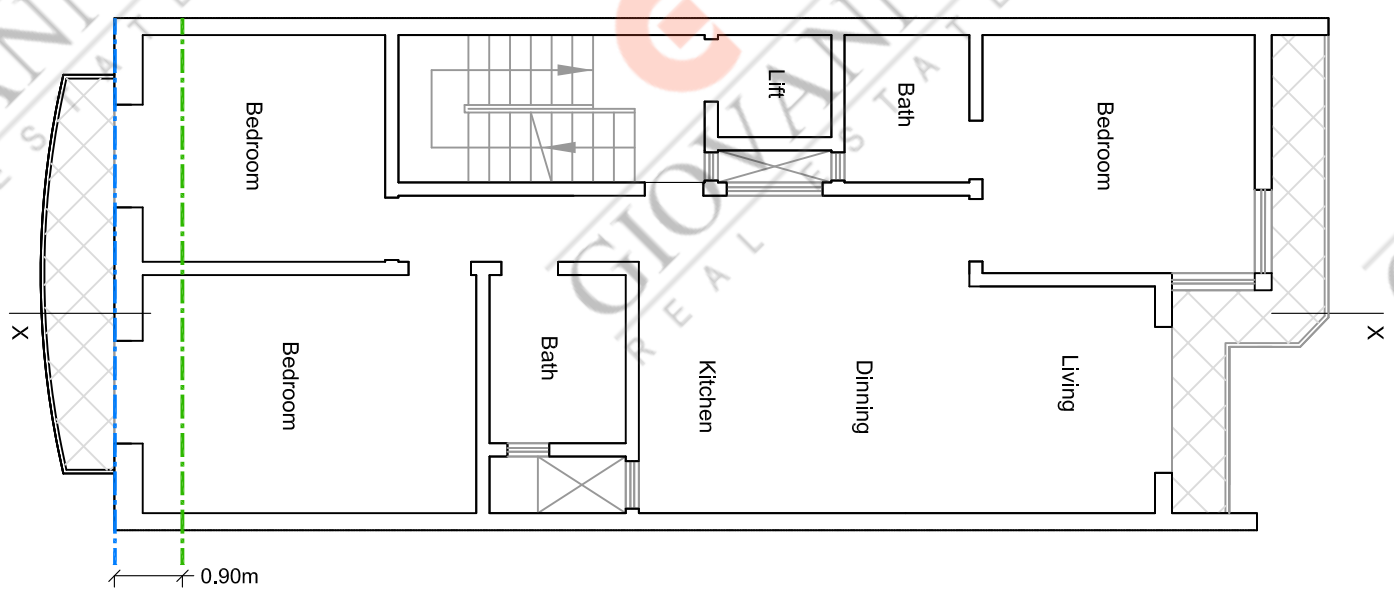

First floor plan scale 1:100

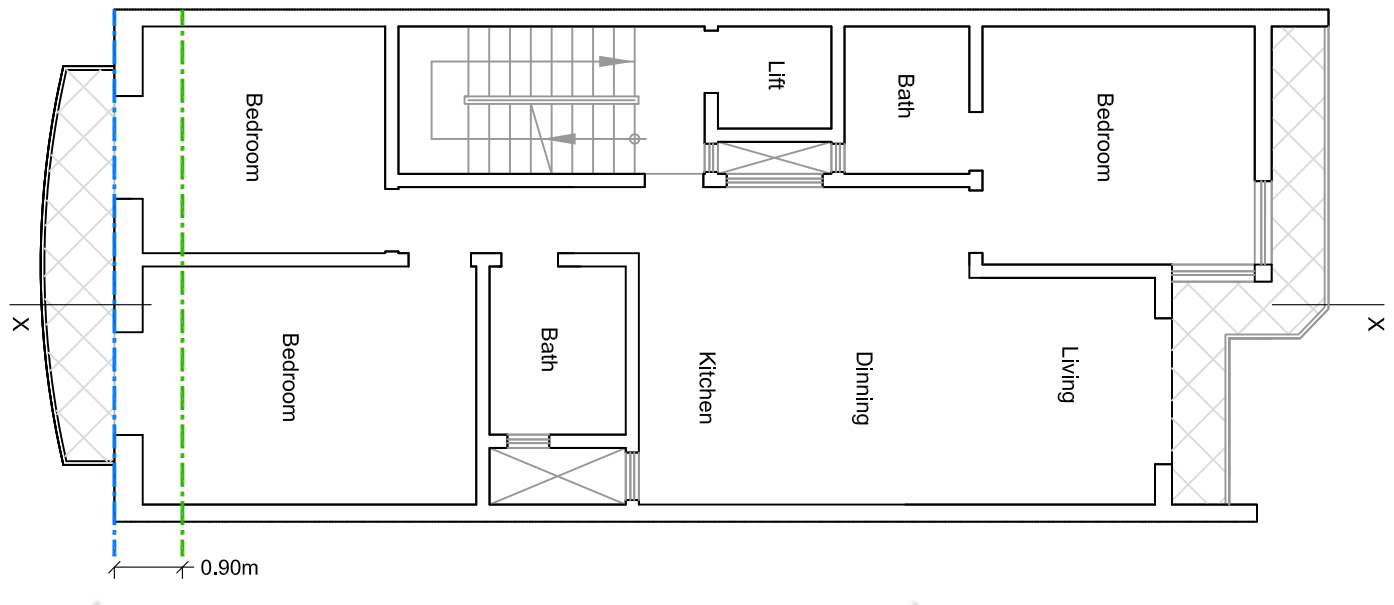

Second floor plan scale 1:100



Note:

- Original Alignment
- New Alignment