



www.gioviannies.com

www.gioviannies.com


www.gioviannies.com

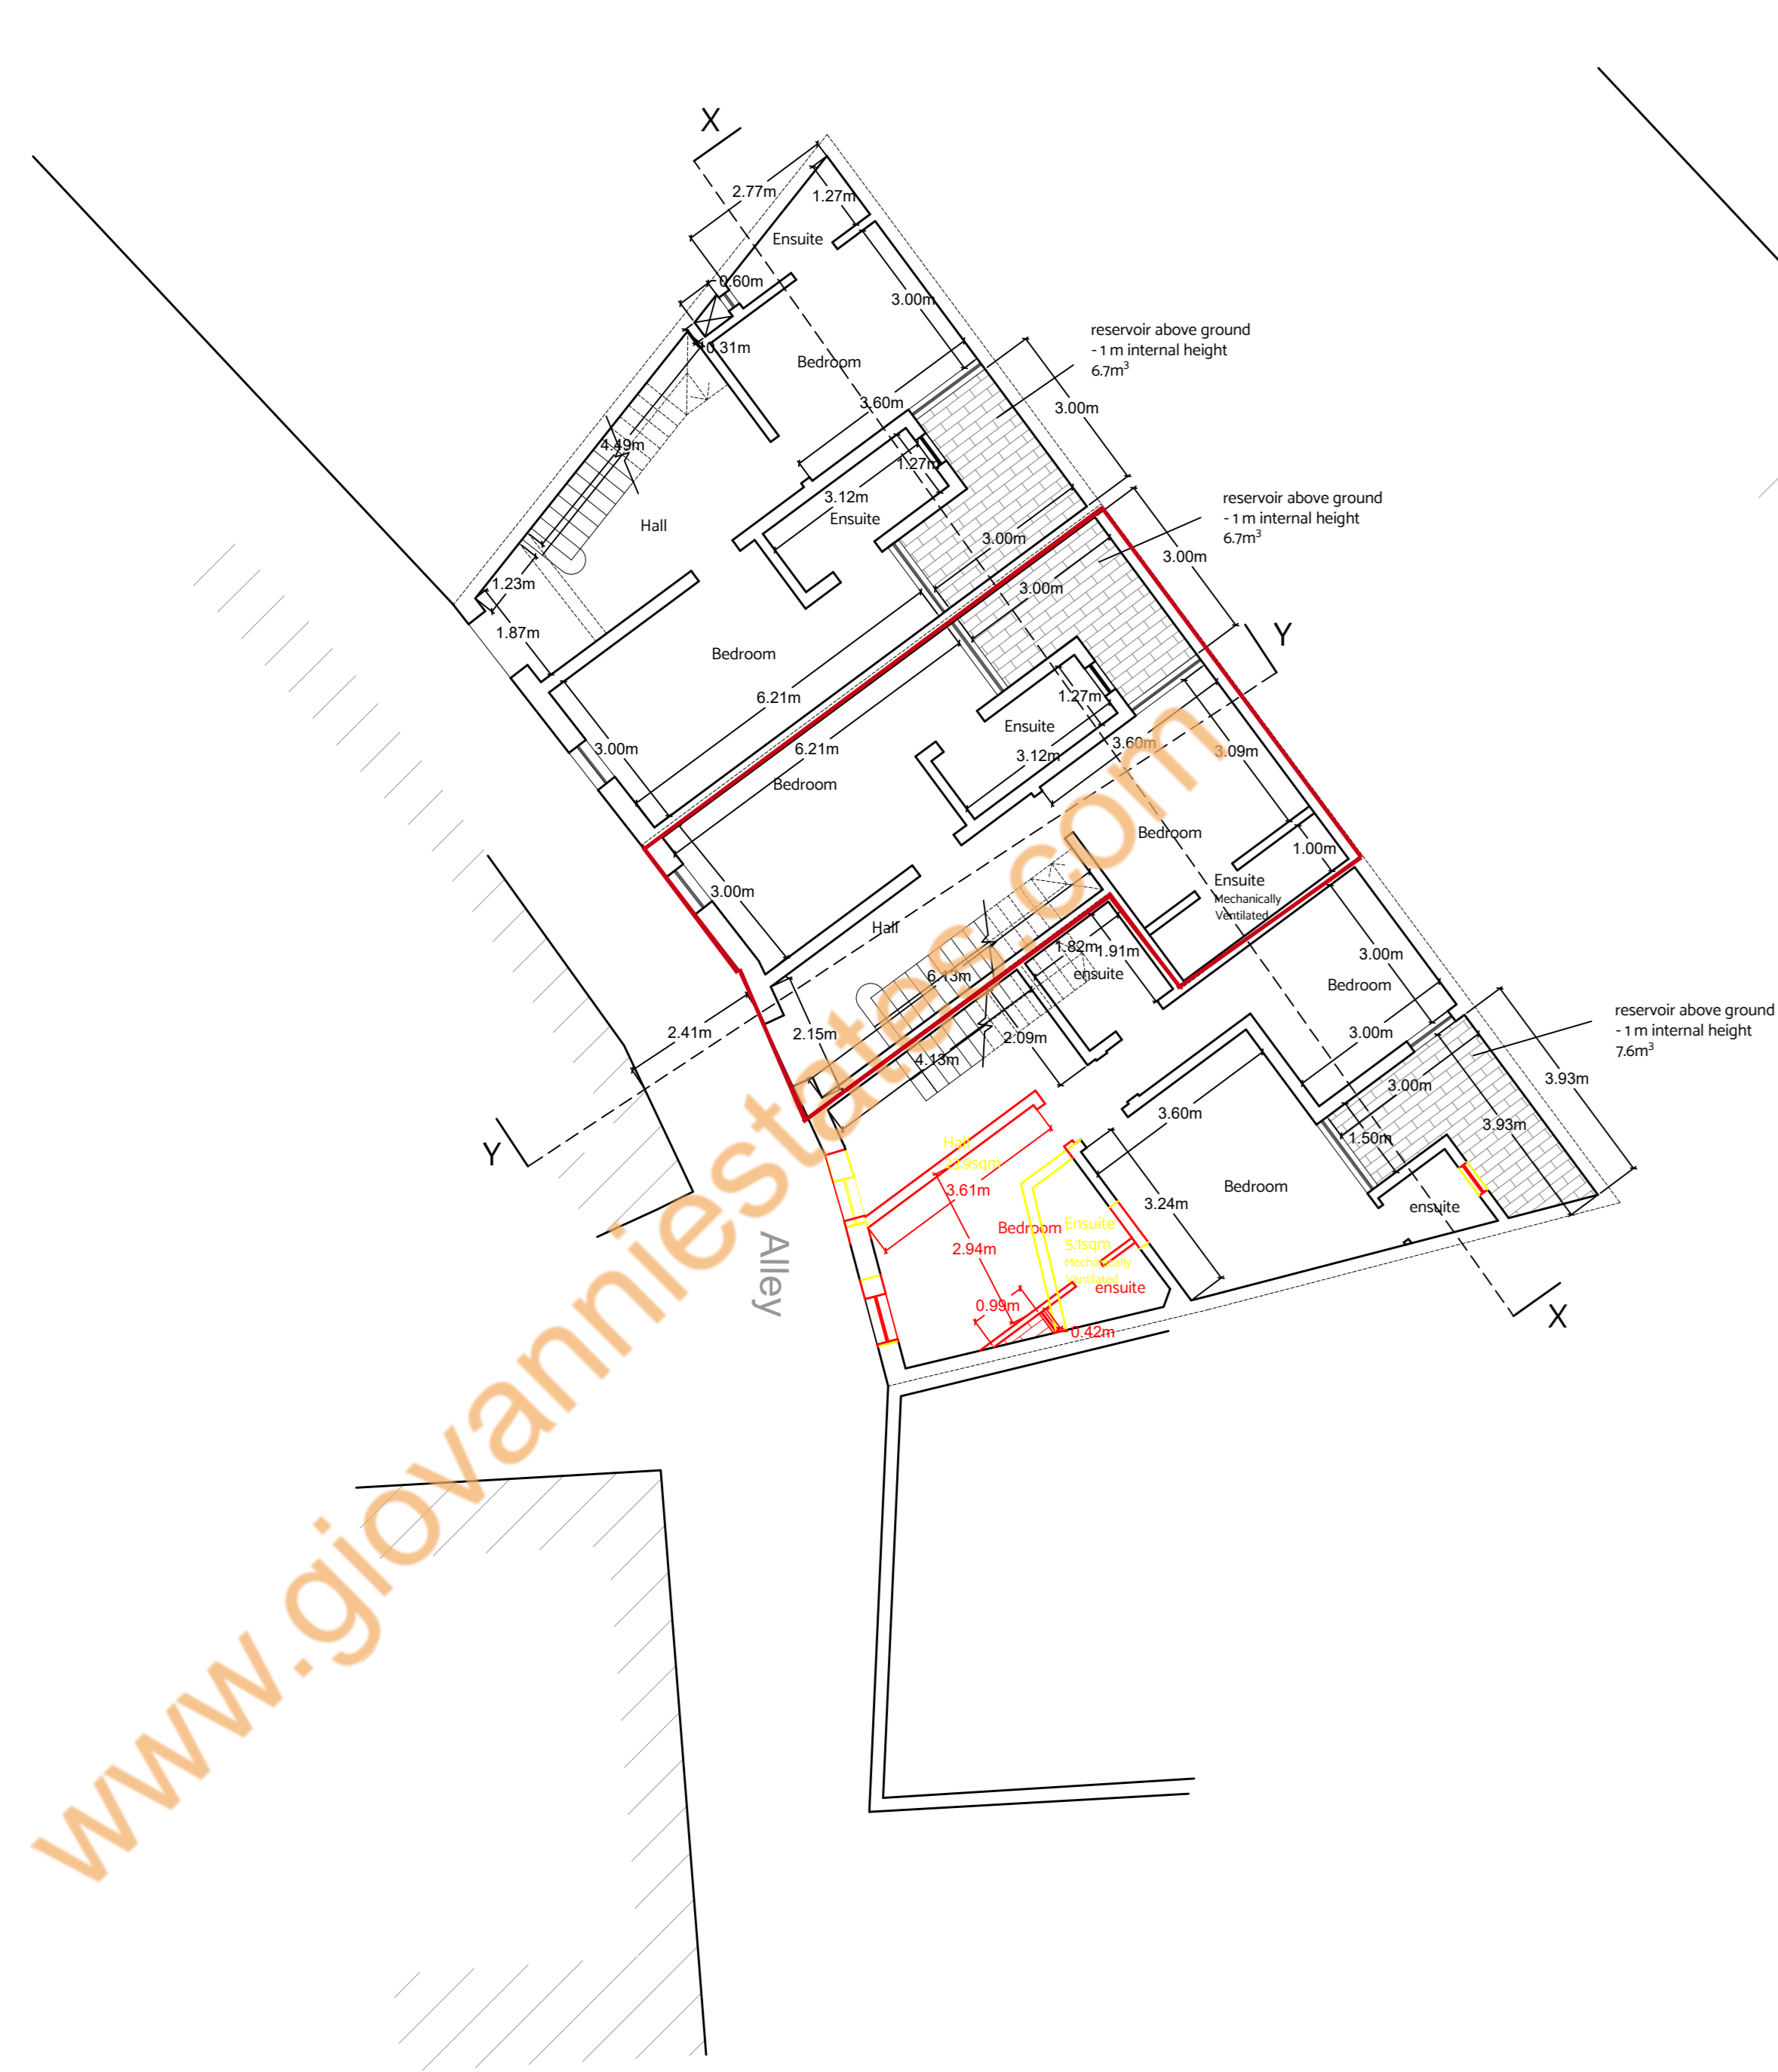


Proposed Ground Floor Level Plan

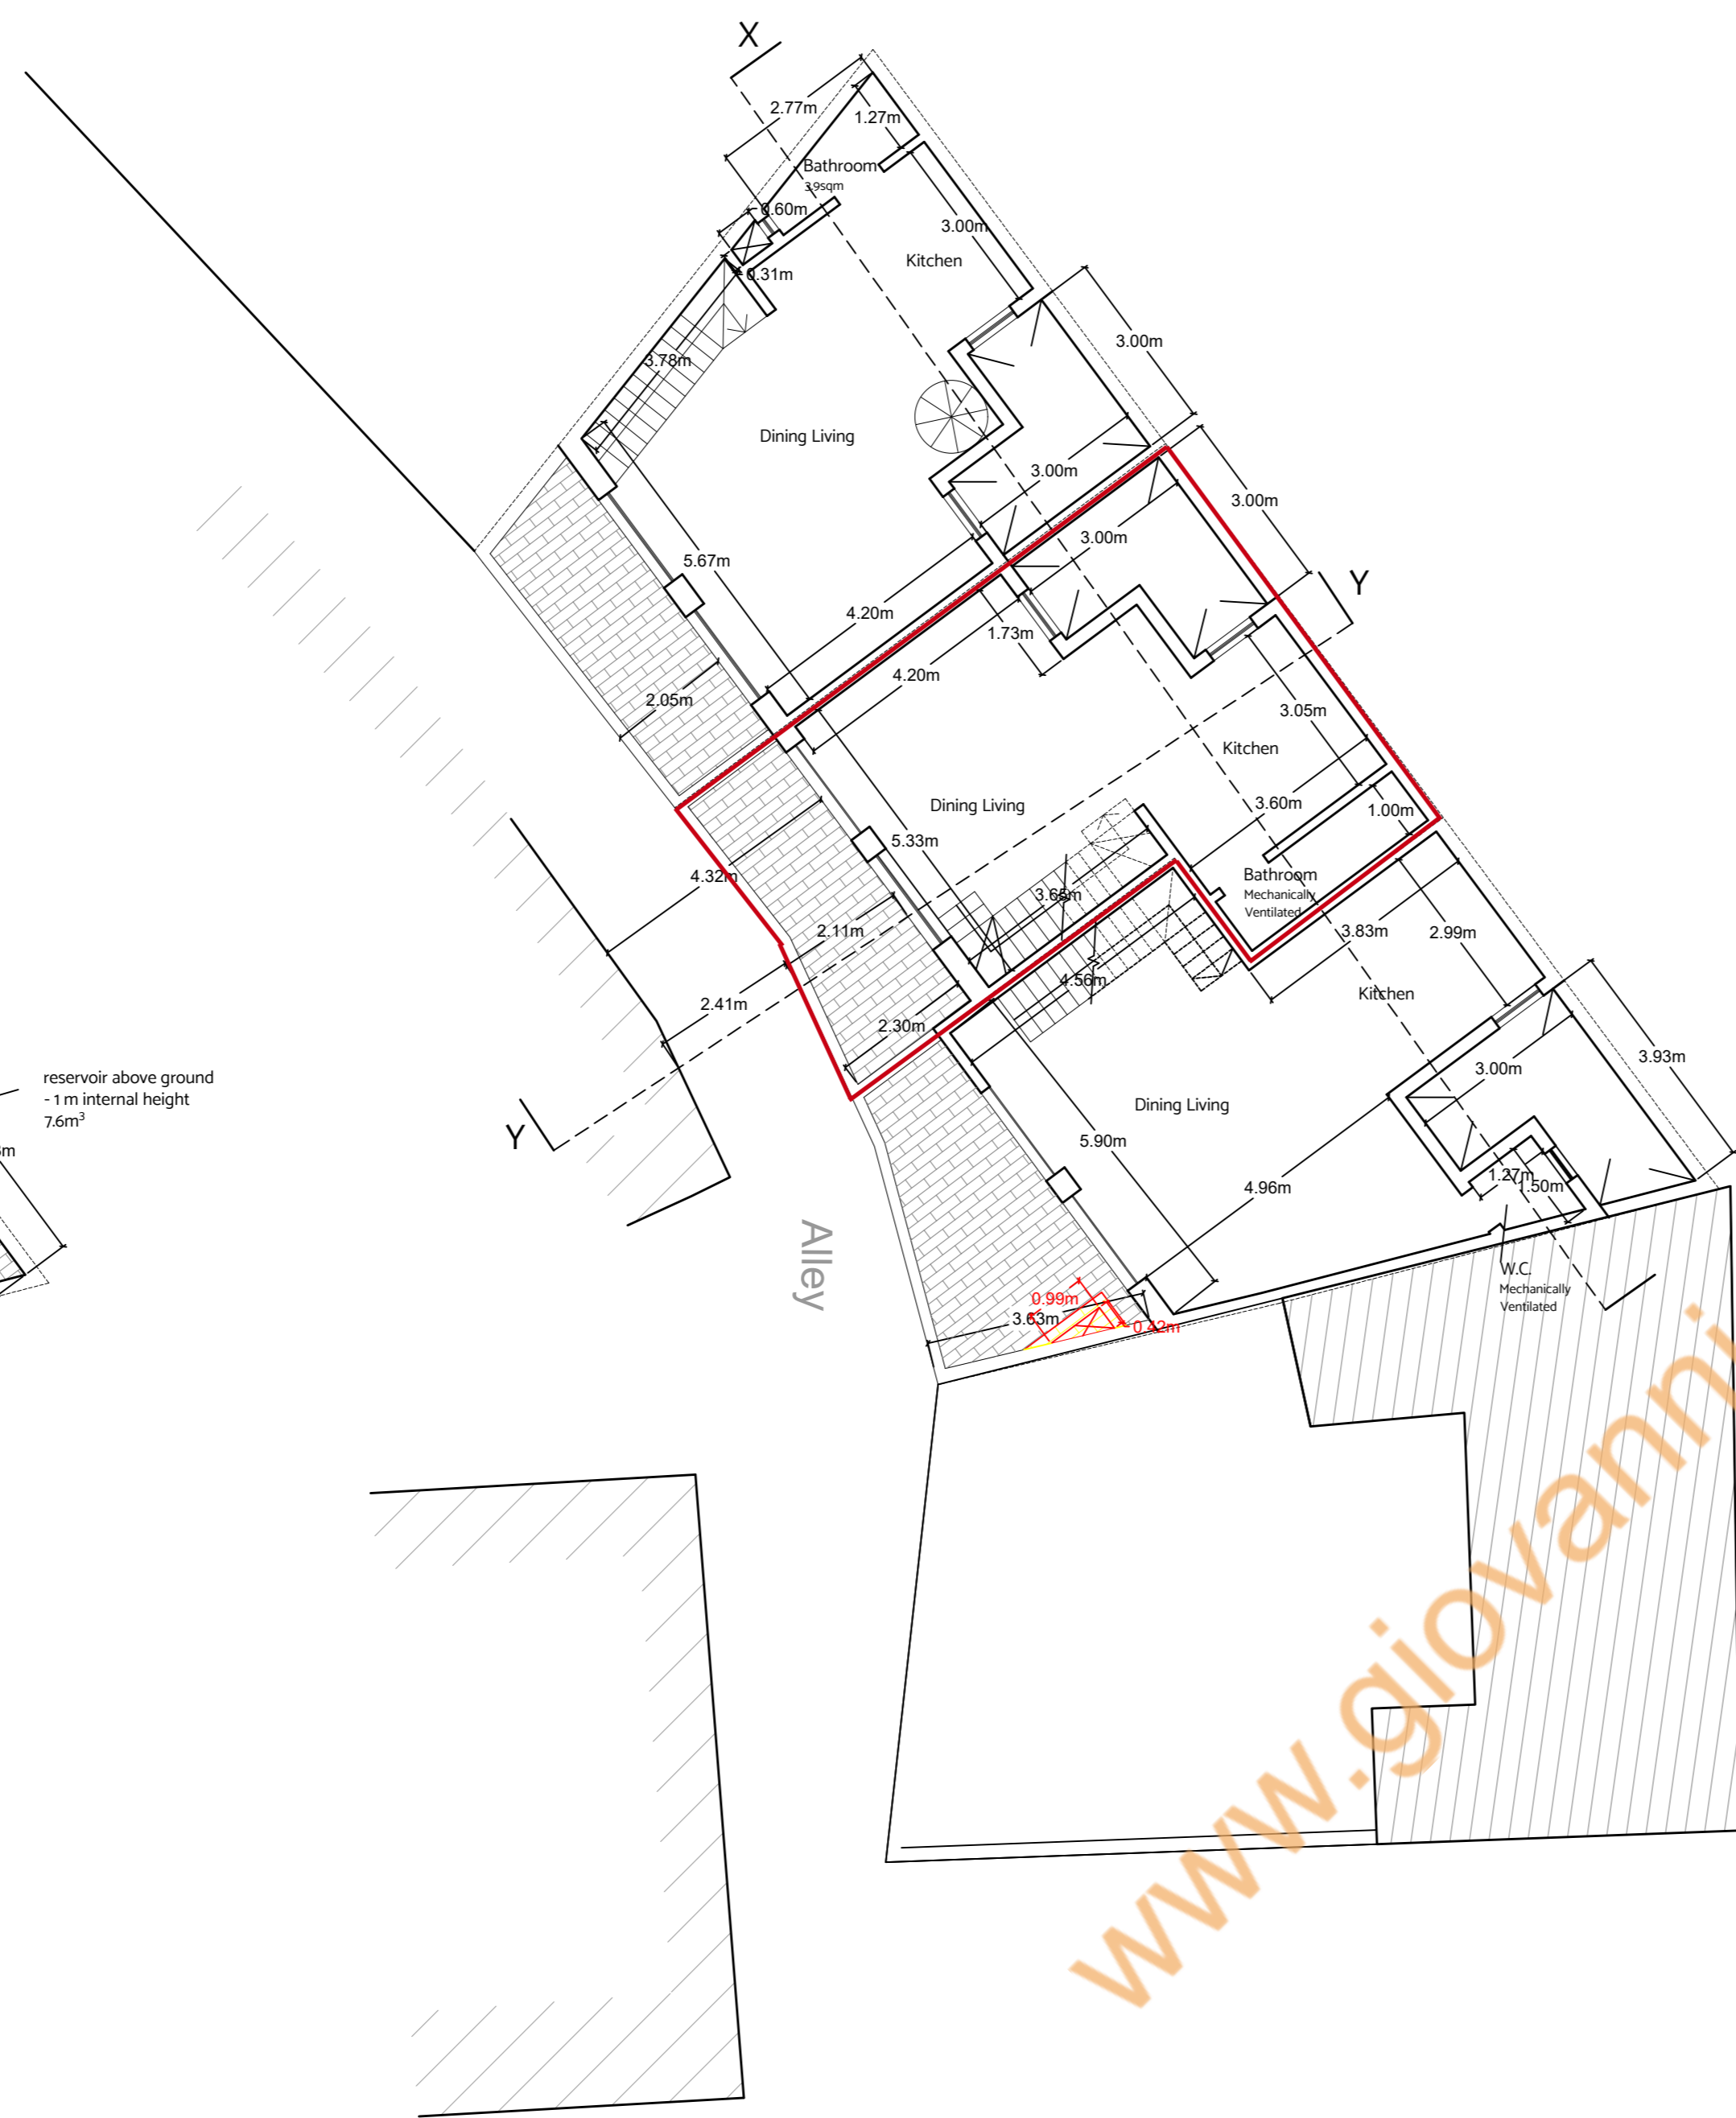

Proposed First Floor Level Plan

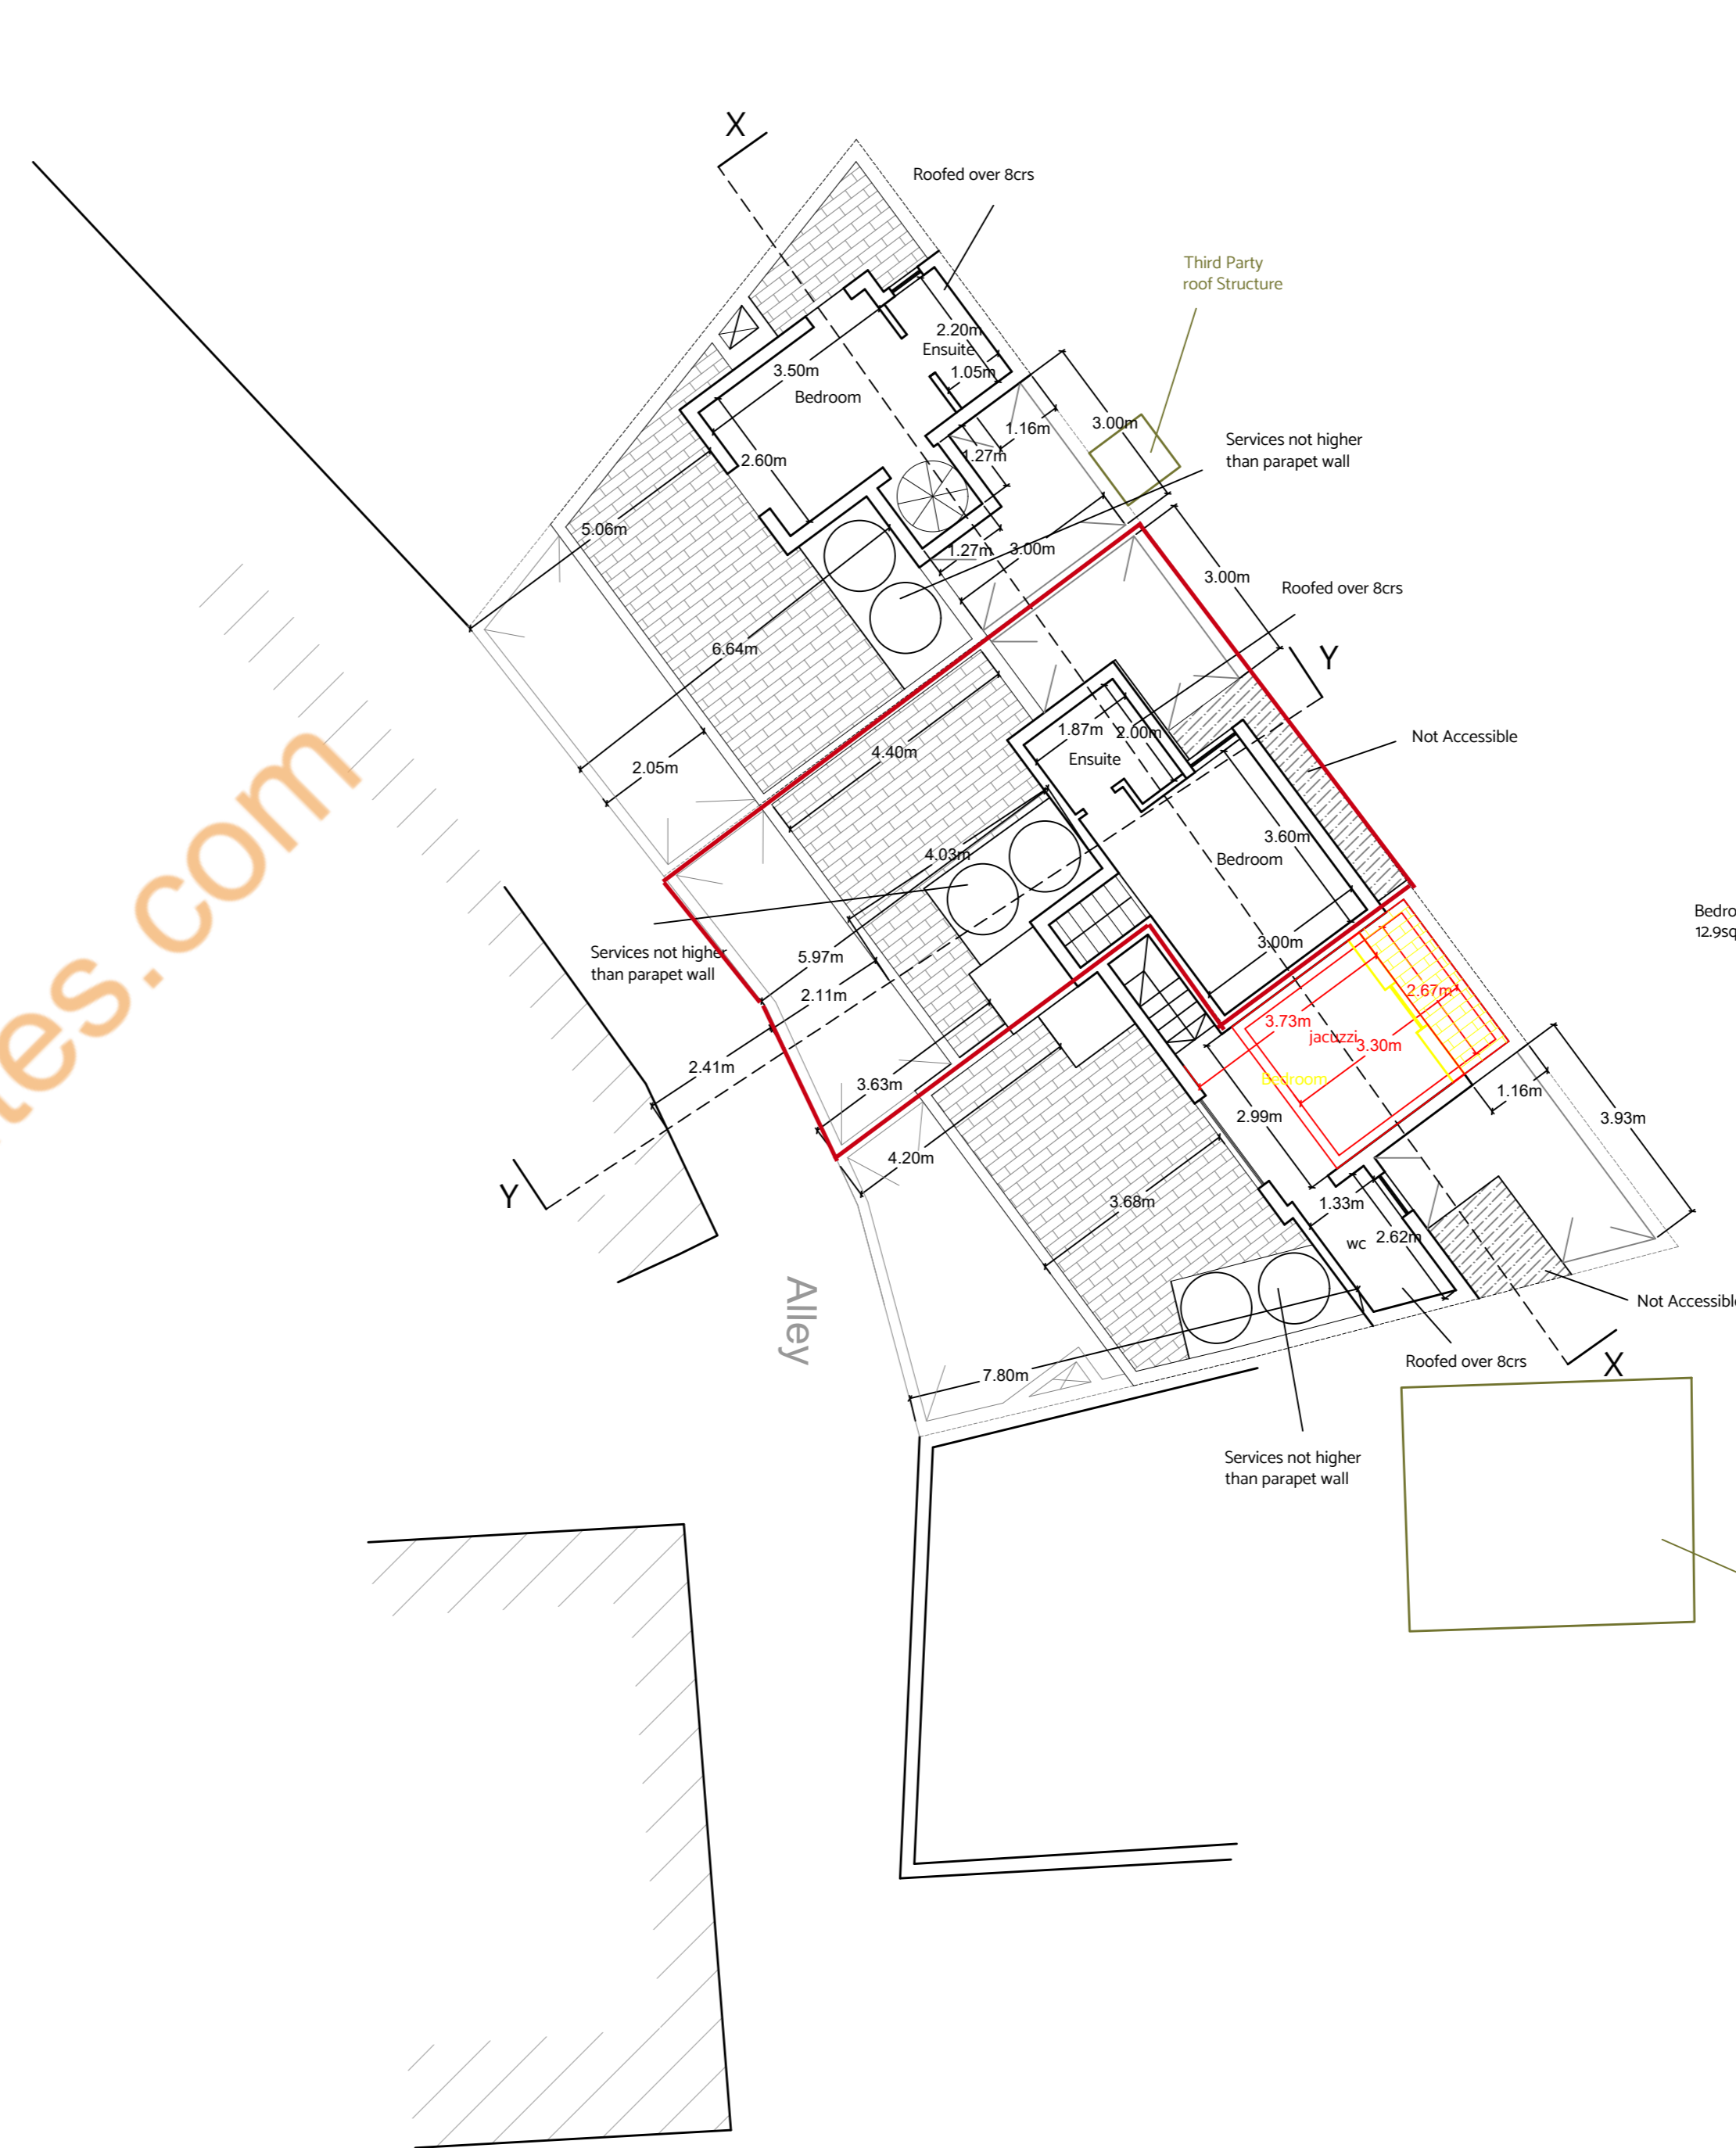

Proposed Second Floor Level Plan

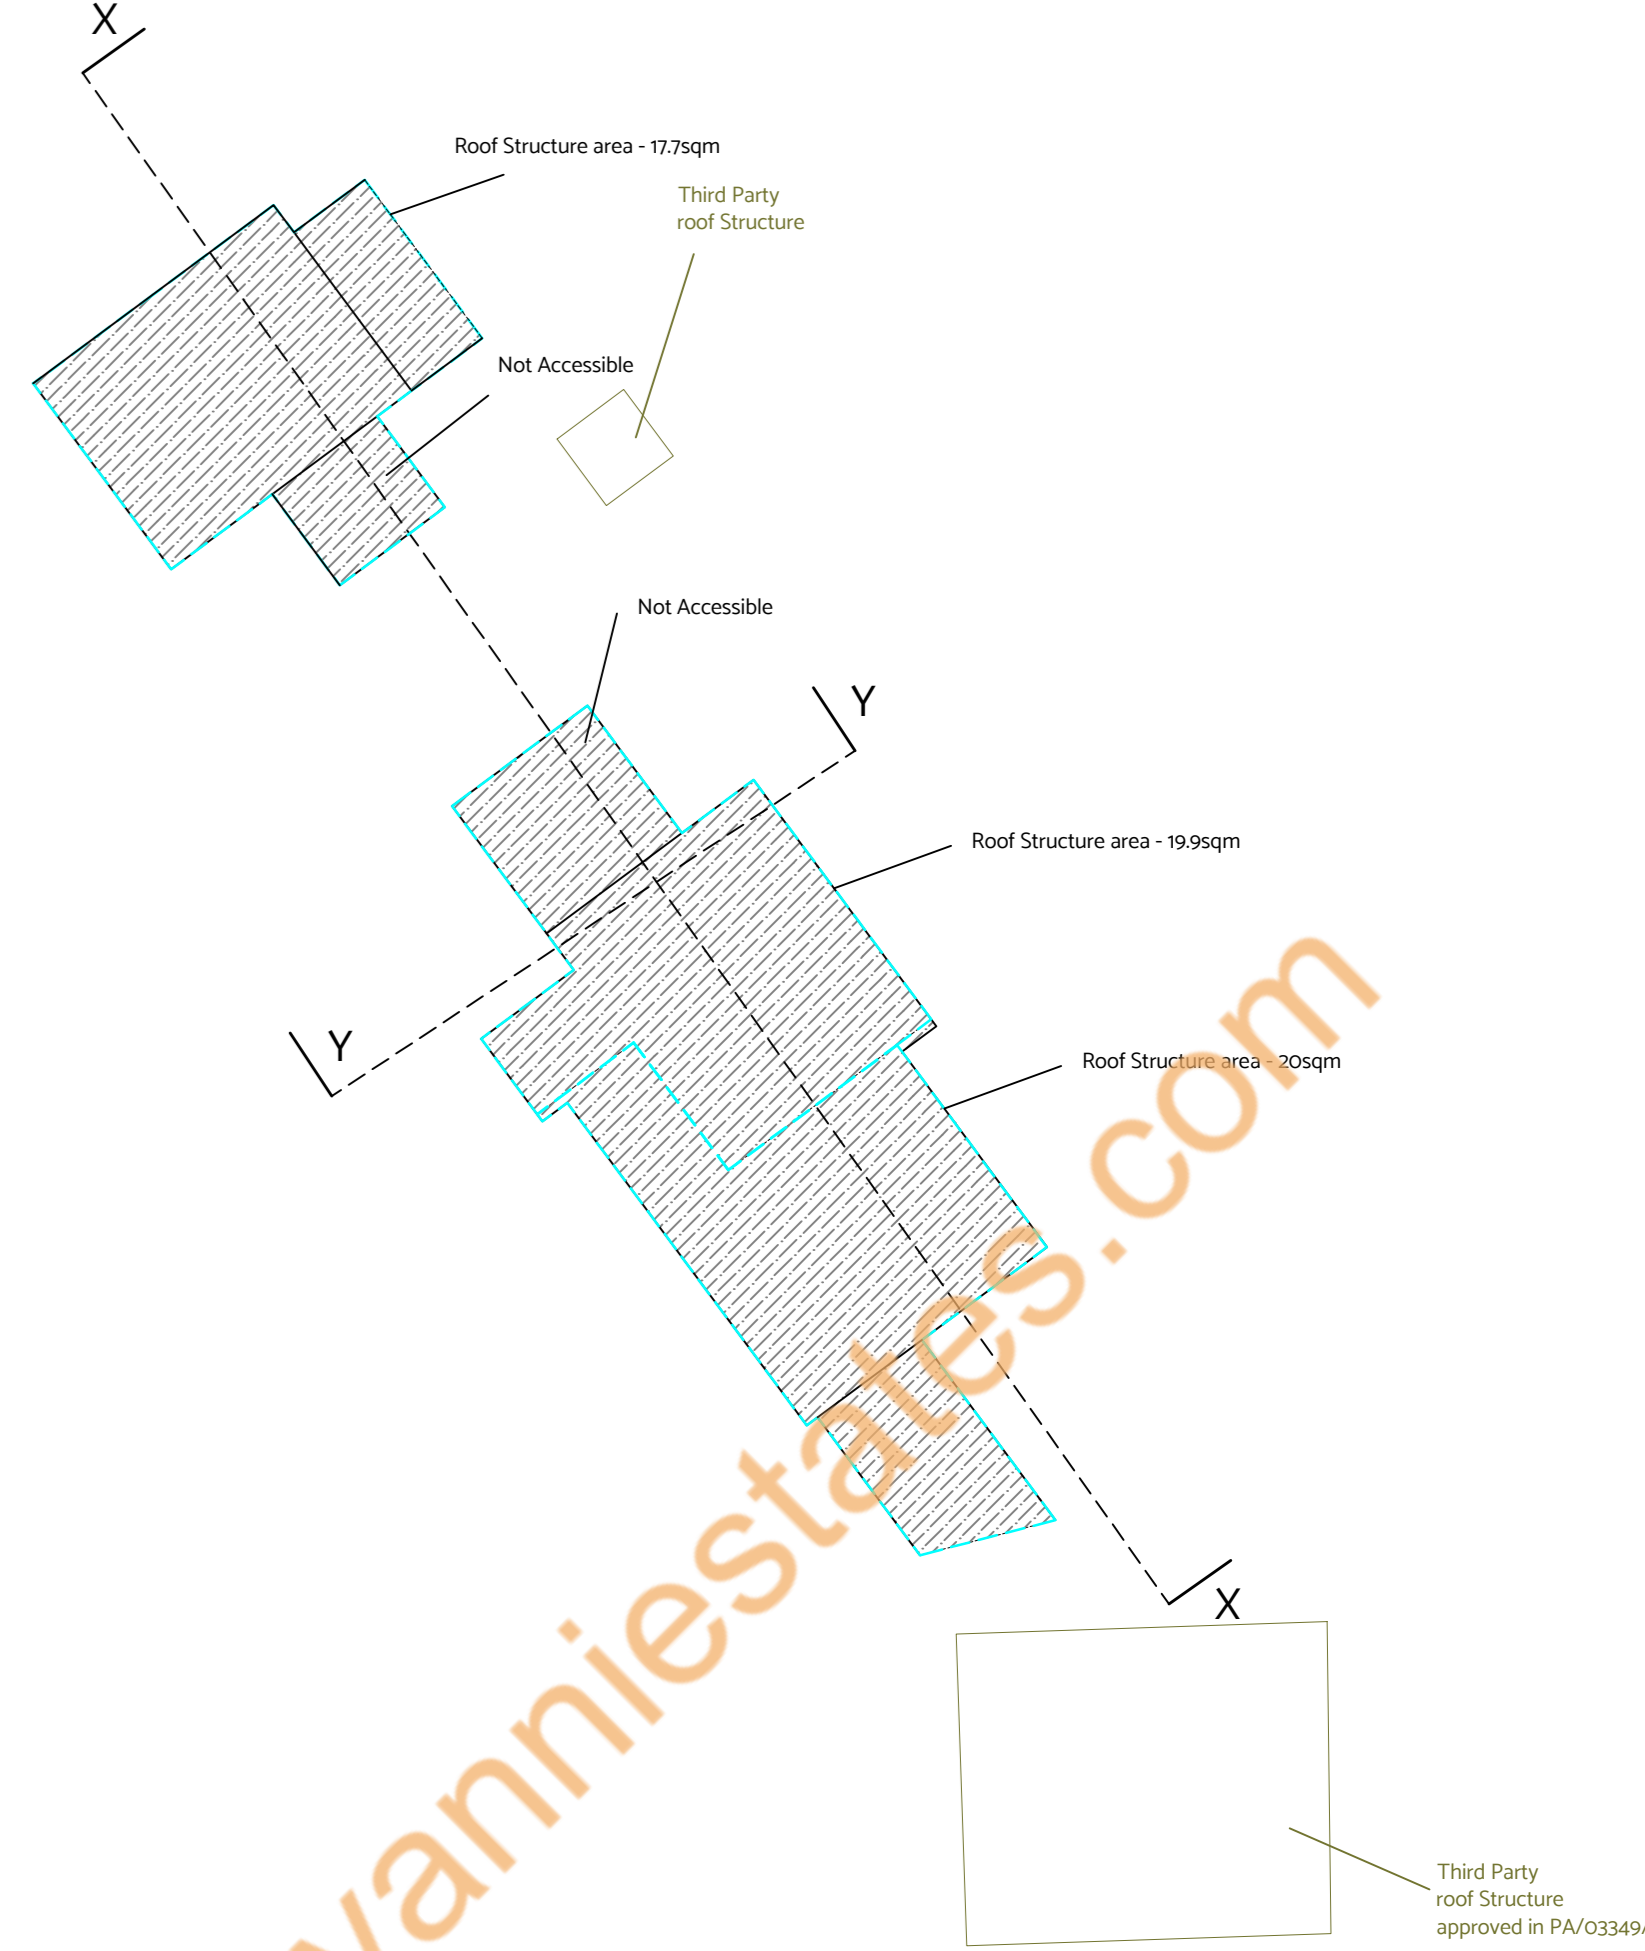


Approved Roof Plan


www.gioviannies.com

www.gioviannies.com


www.gioviannies.com

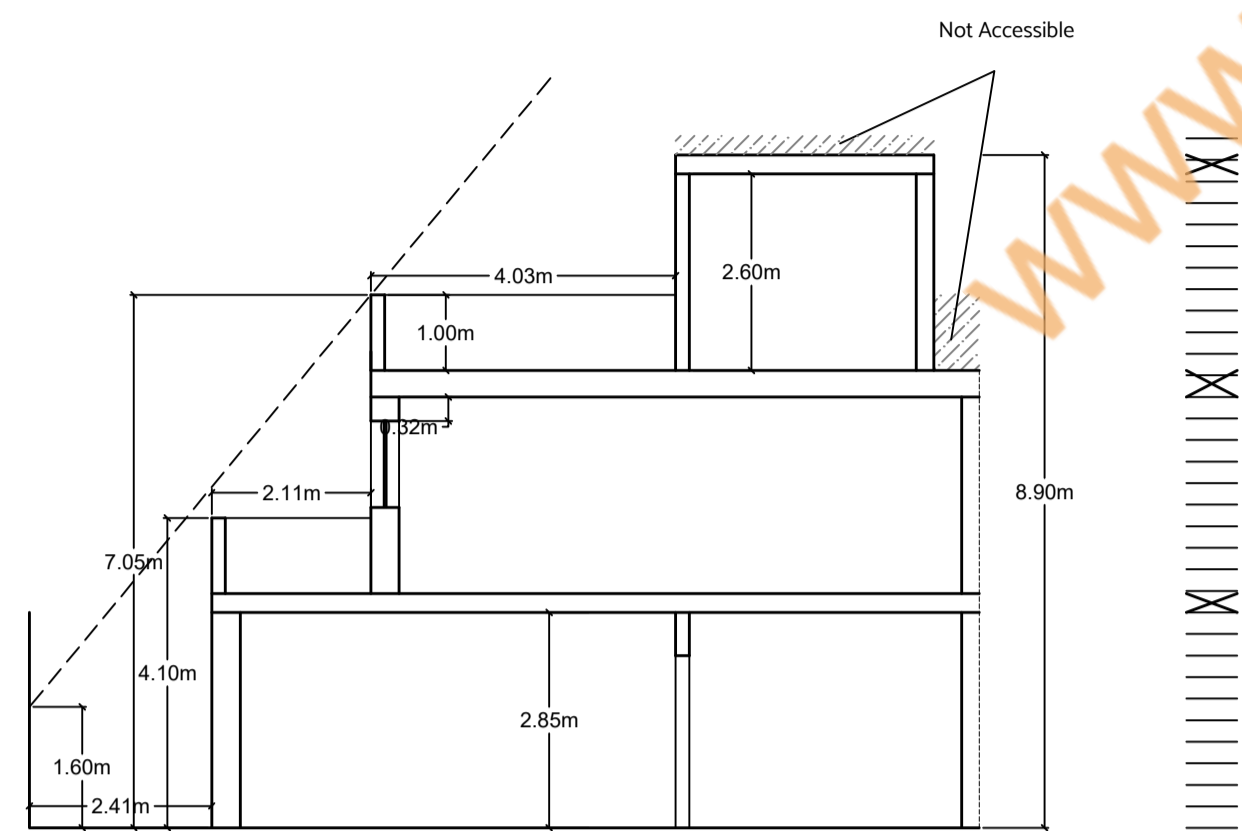

Approved Sectional View Y-Y
NO changes

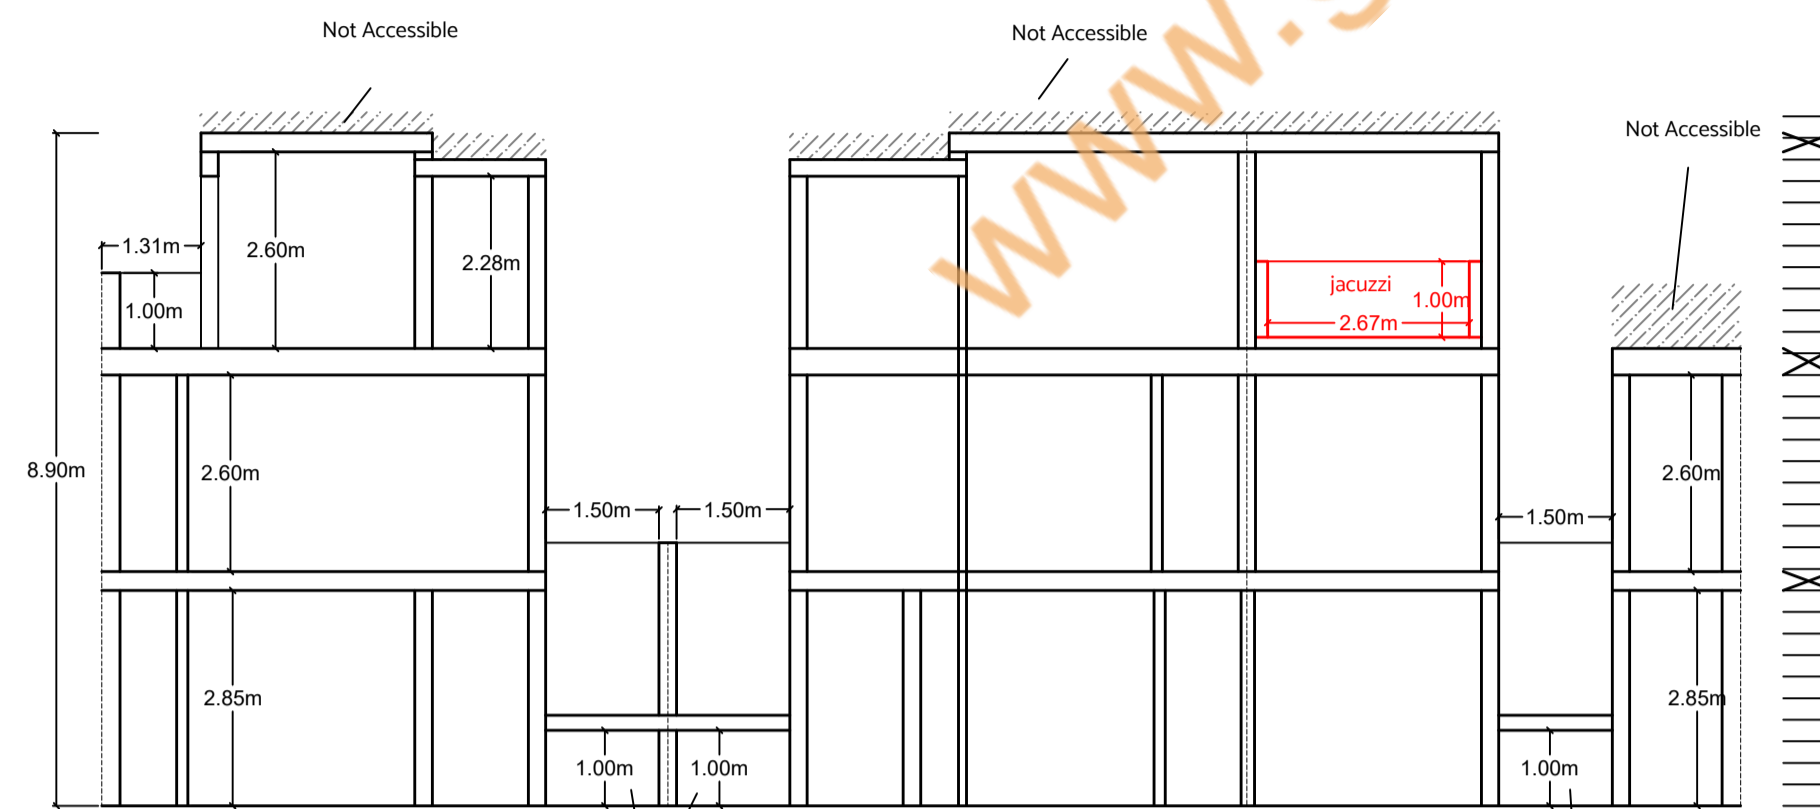

Proposed Sectional View X-X

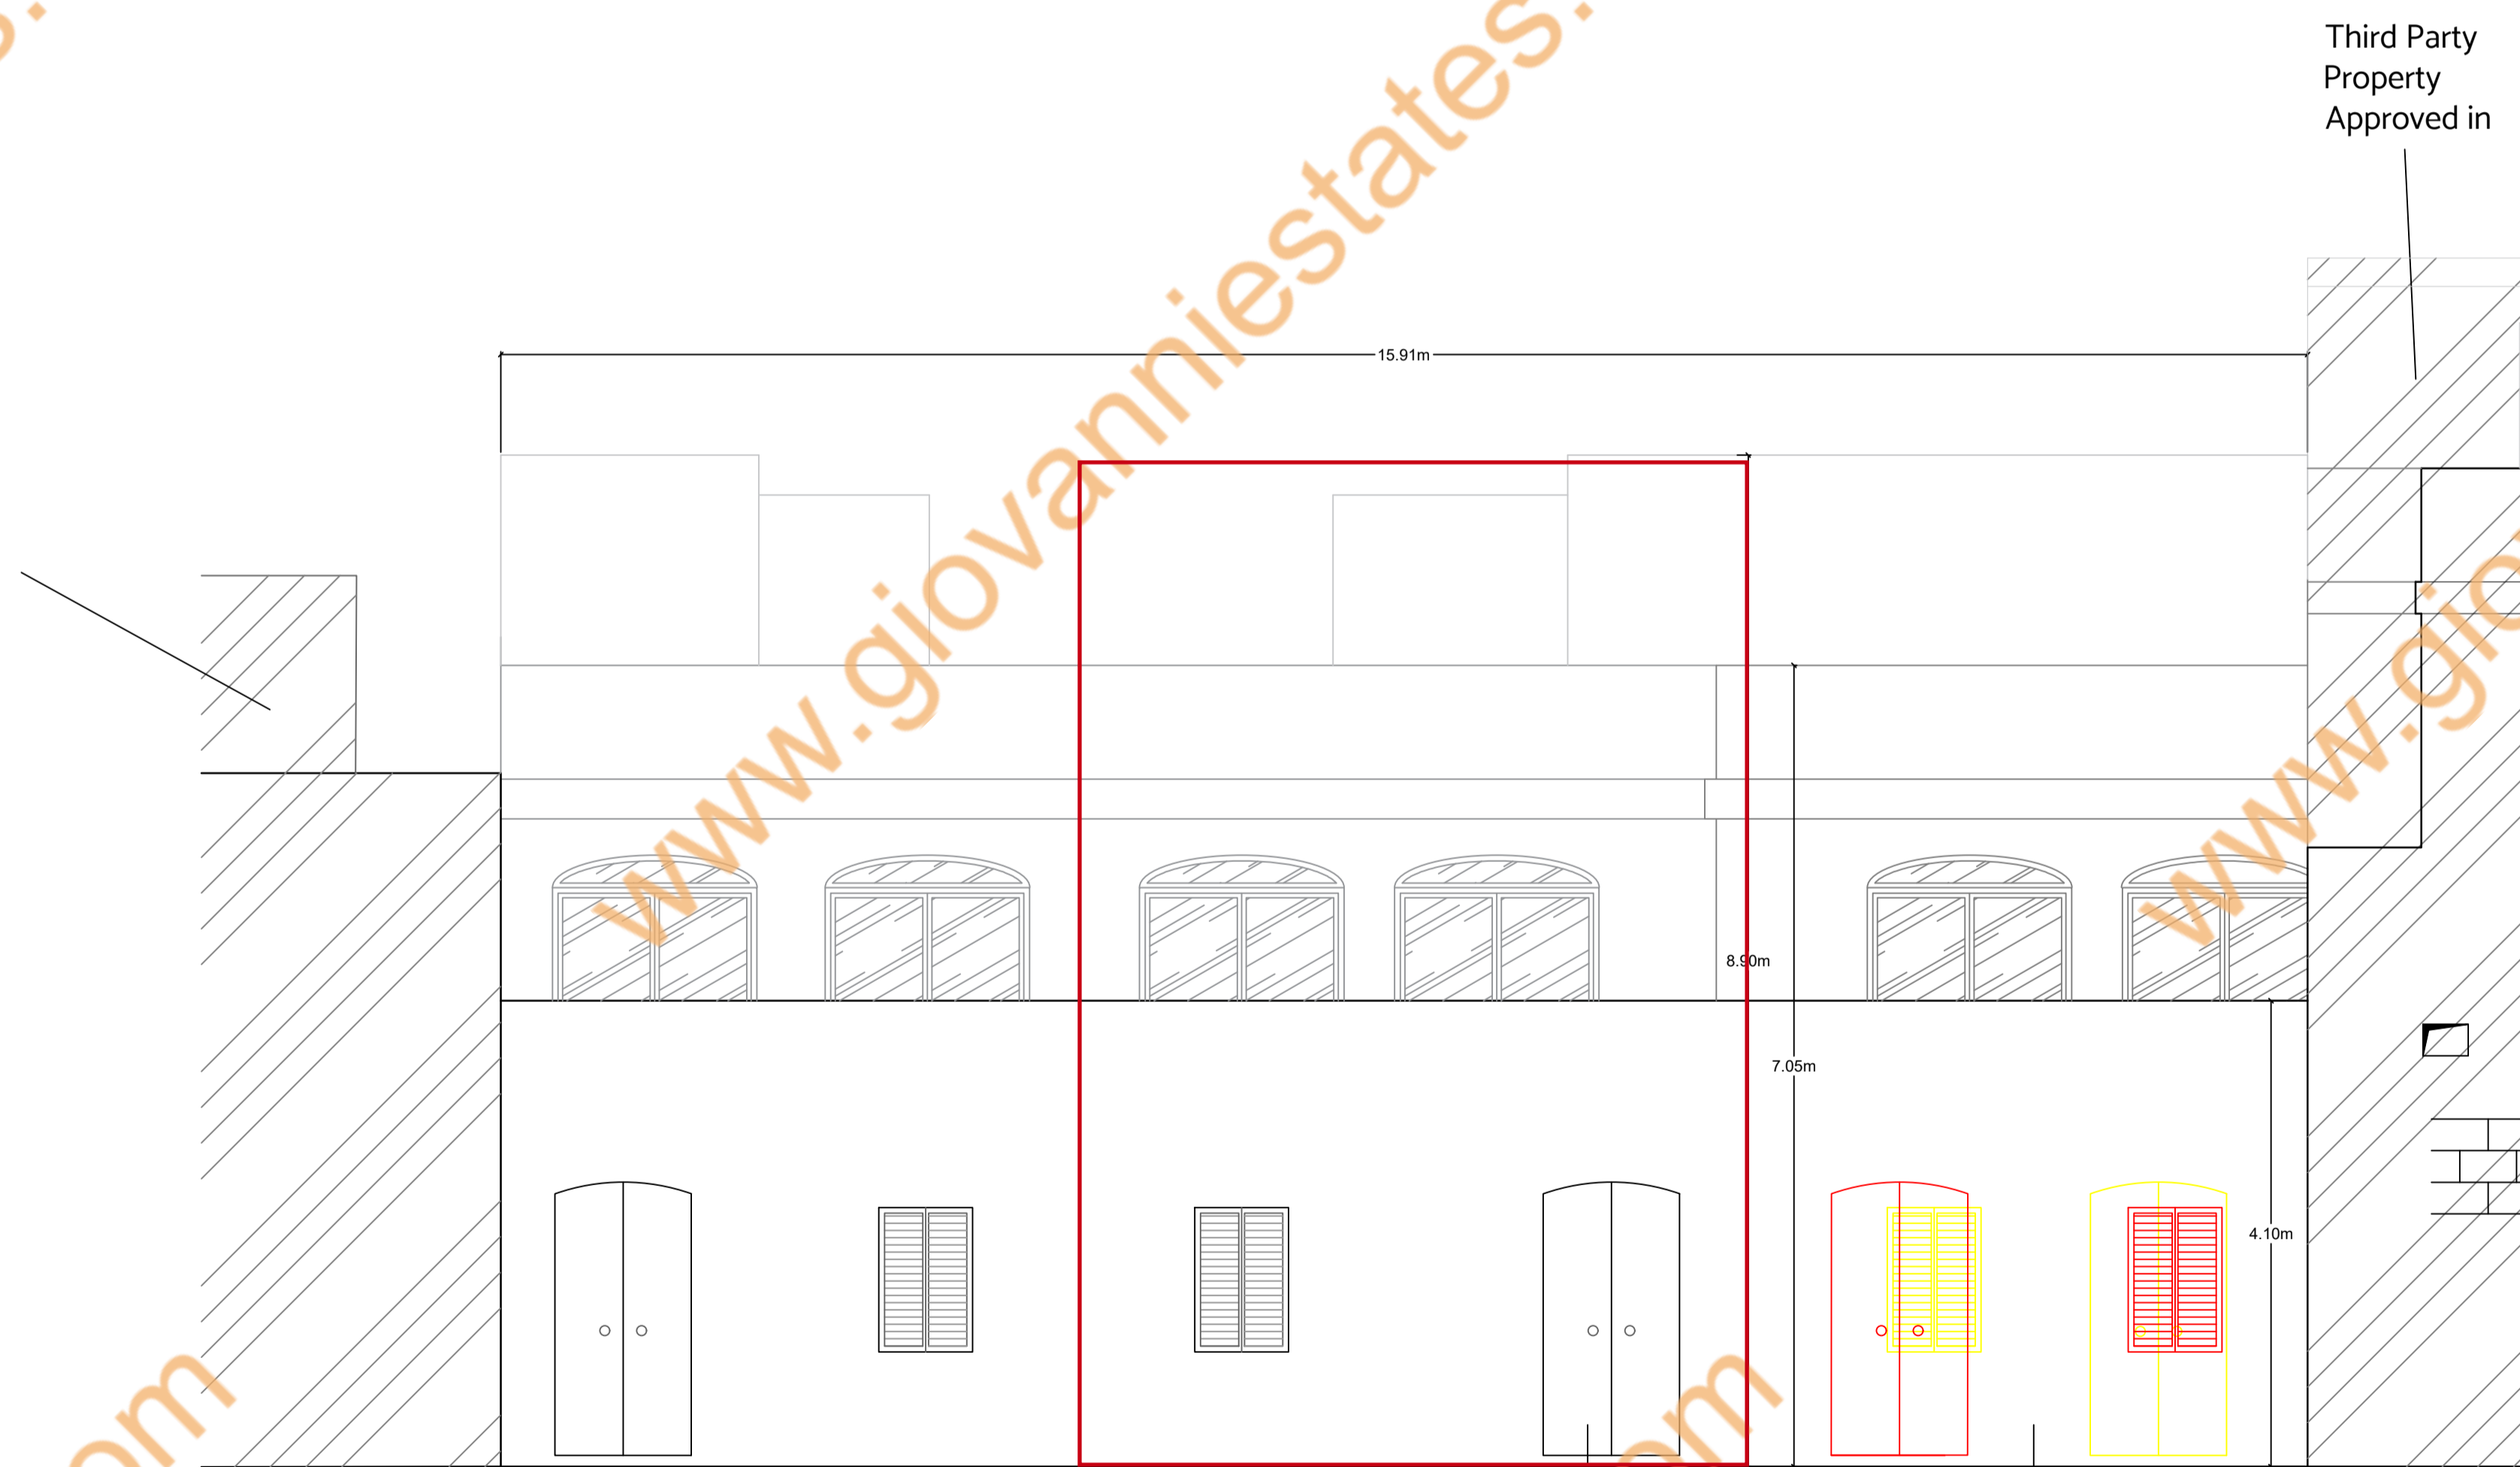

Proposed Front elevation Scale 1:50

Timber Apertures painted red

Franka Stone unpainted