




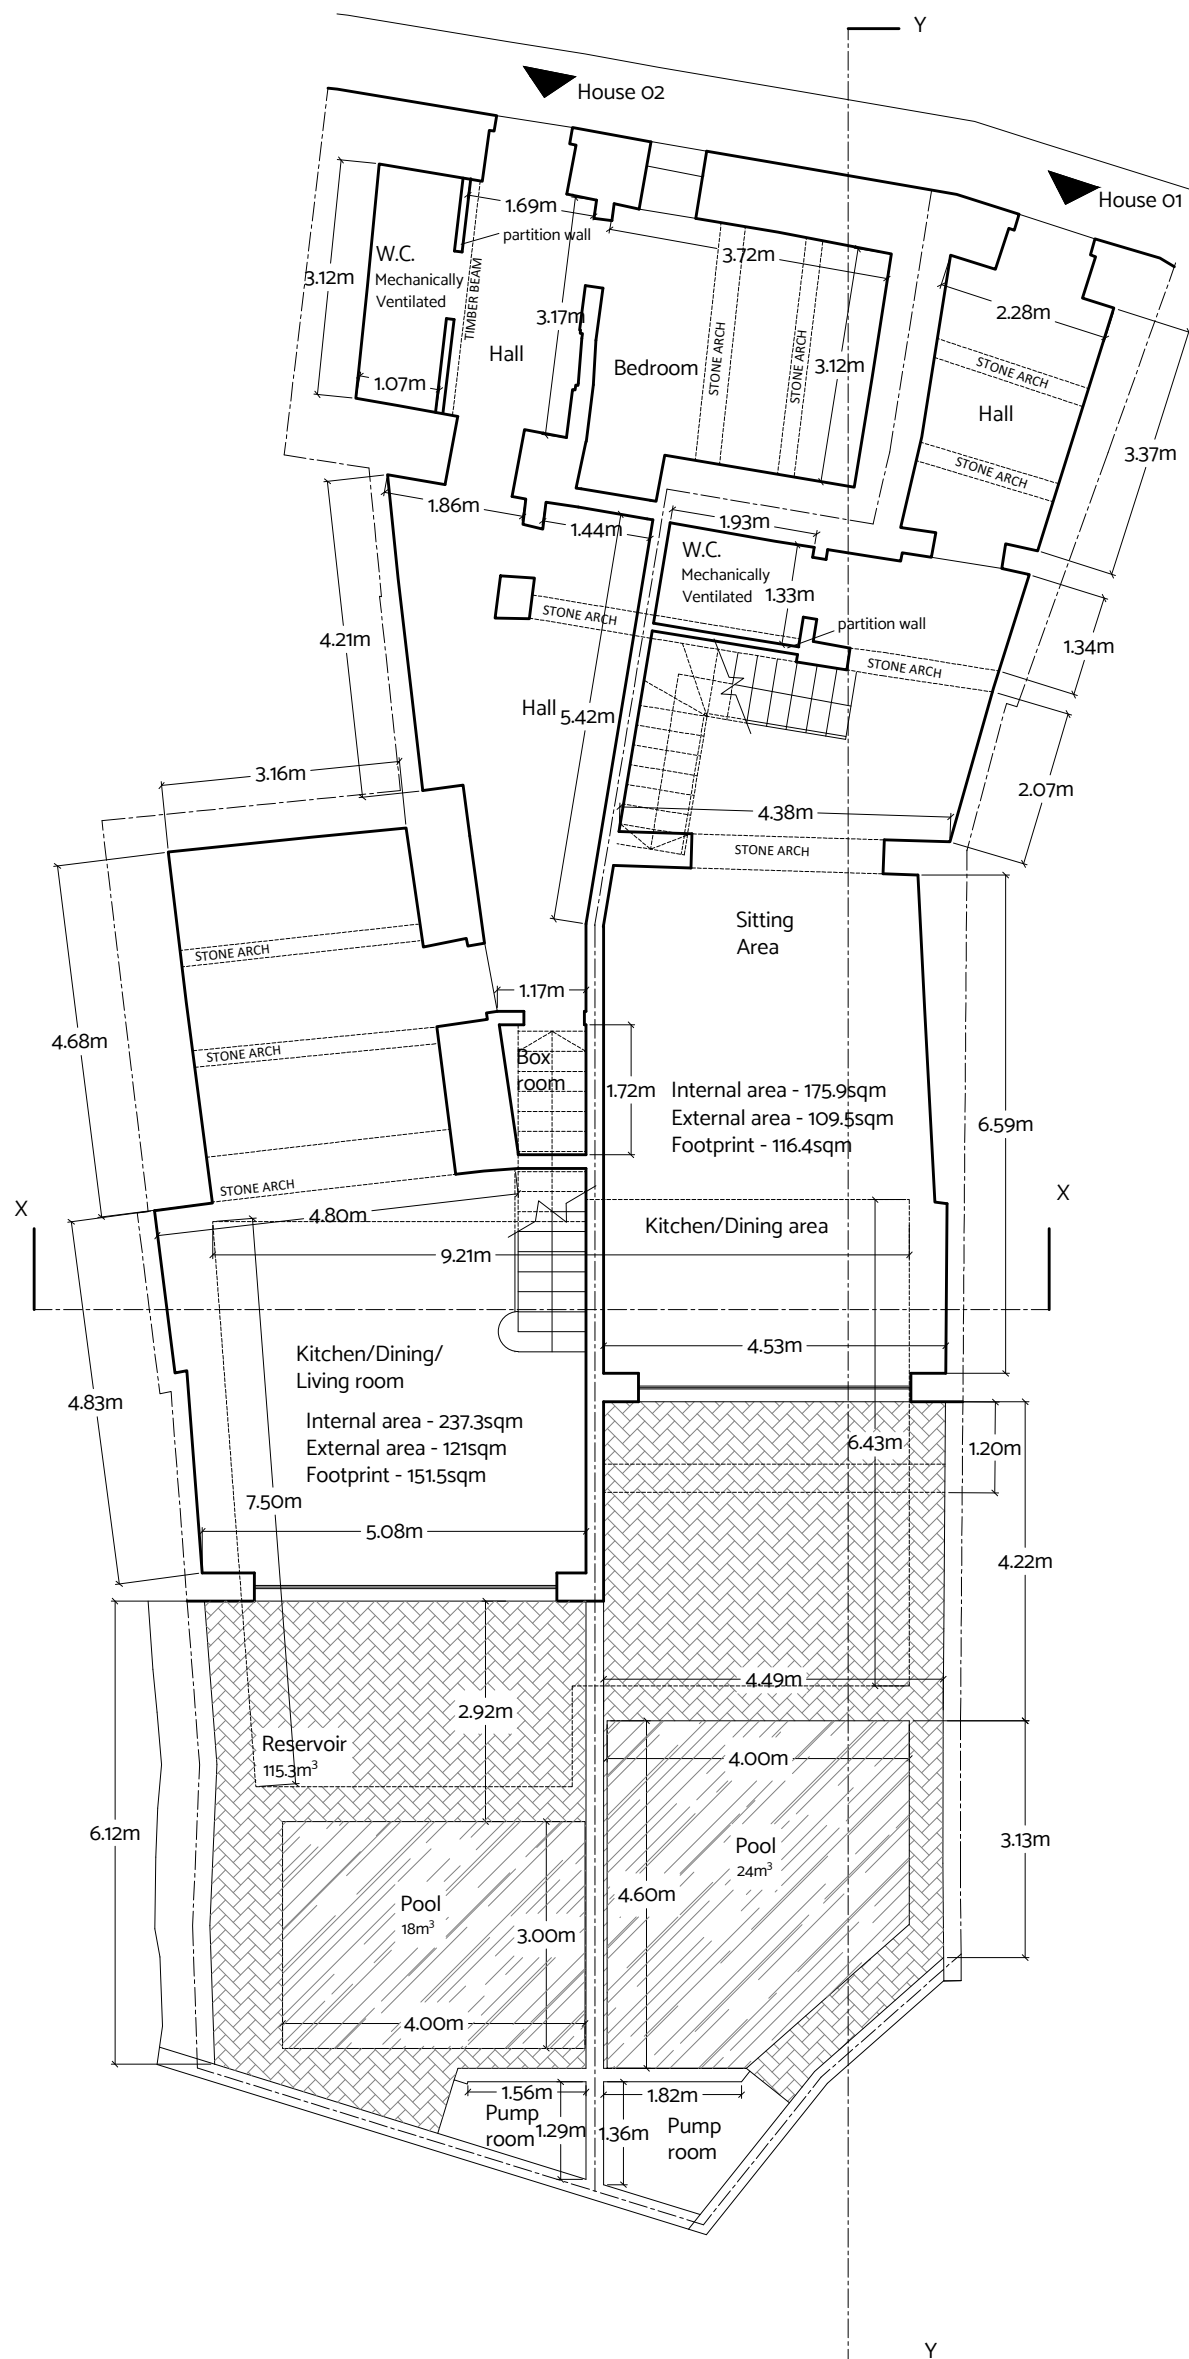

Proposed Ground Floor Level Plan Scale 1:100
clean copy

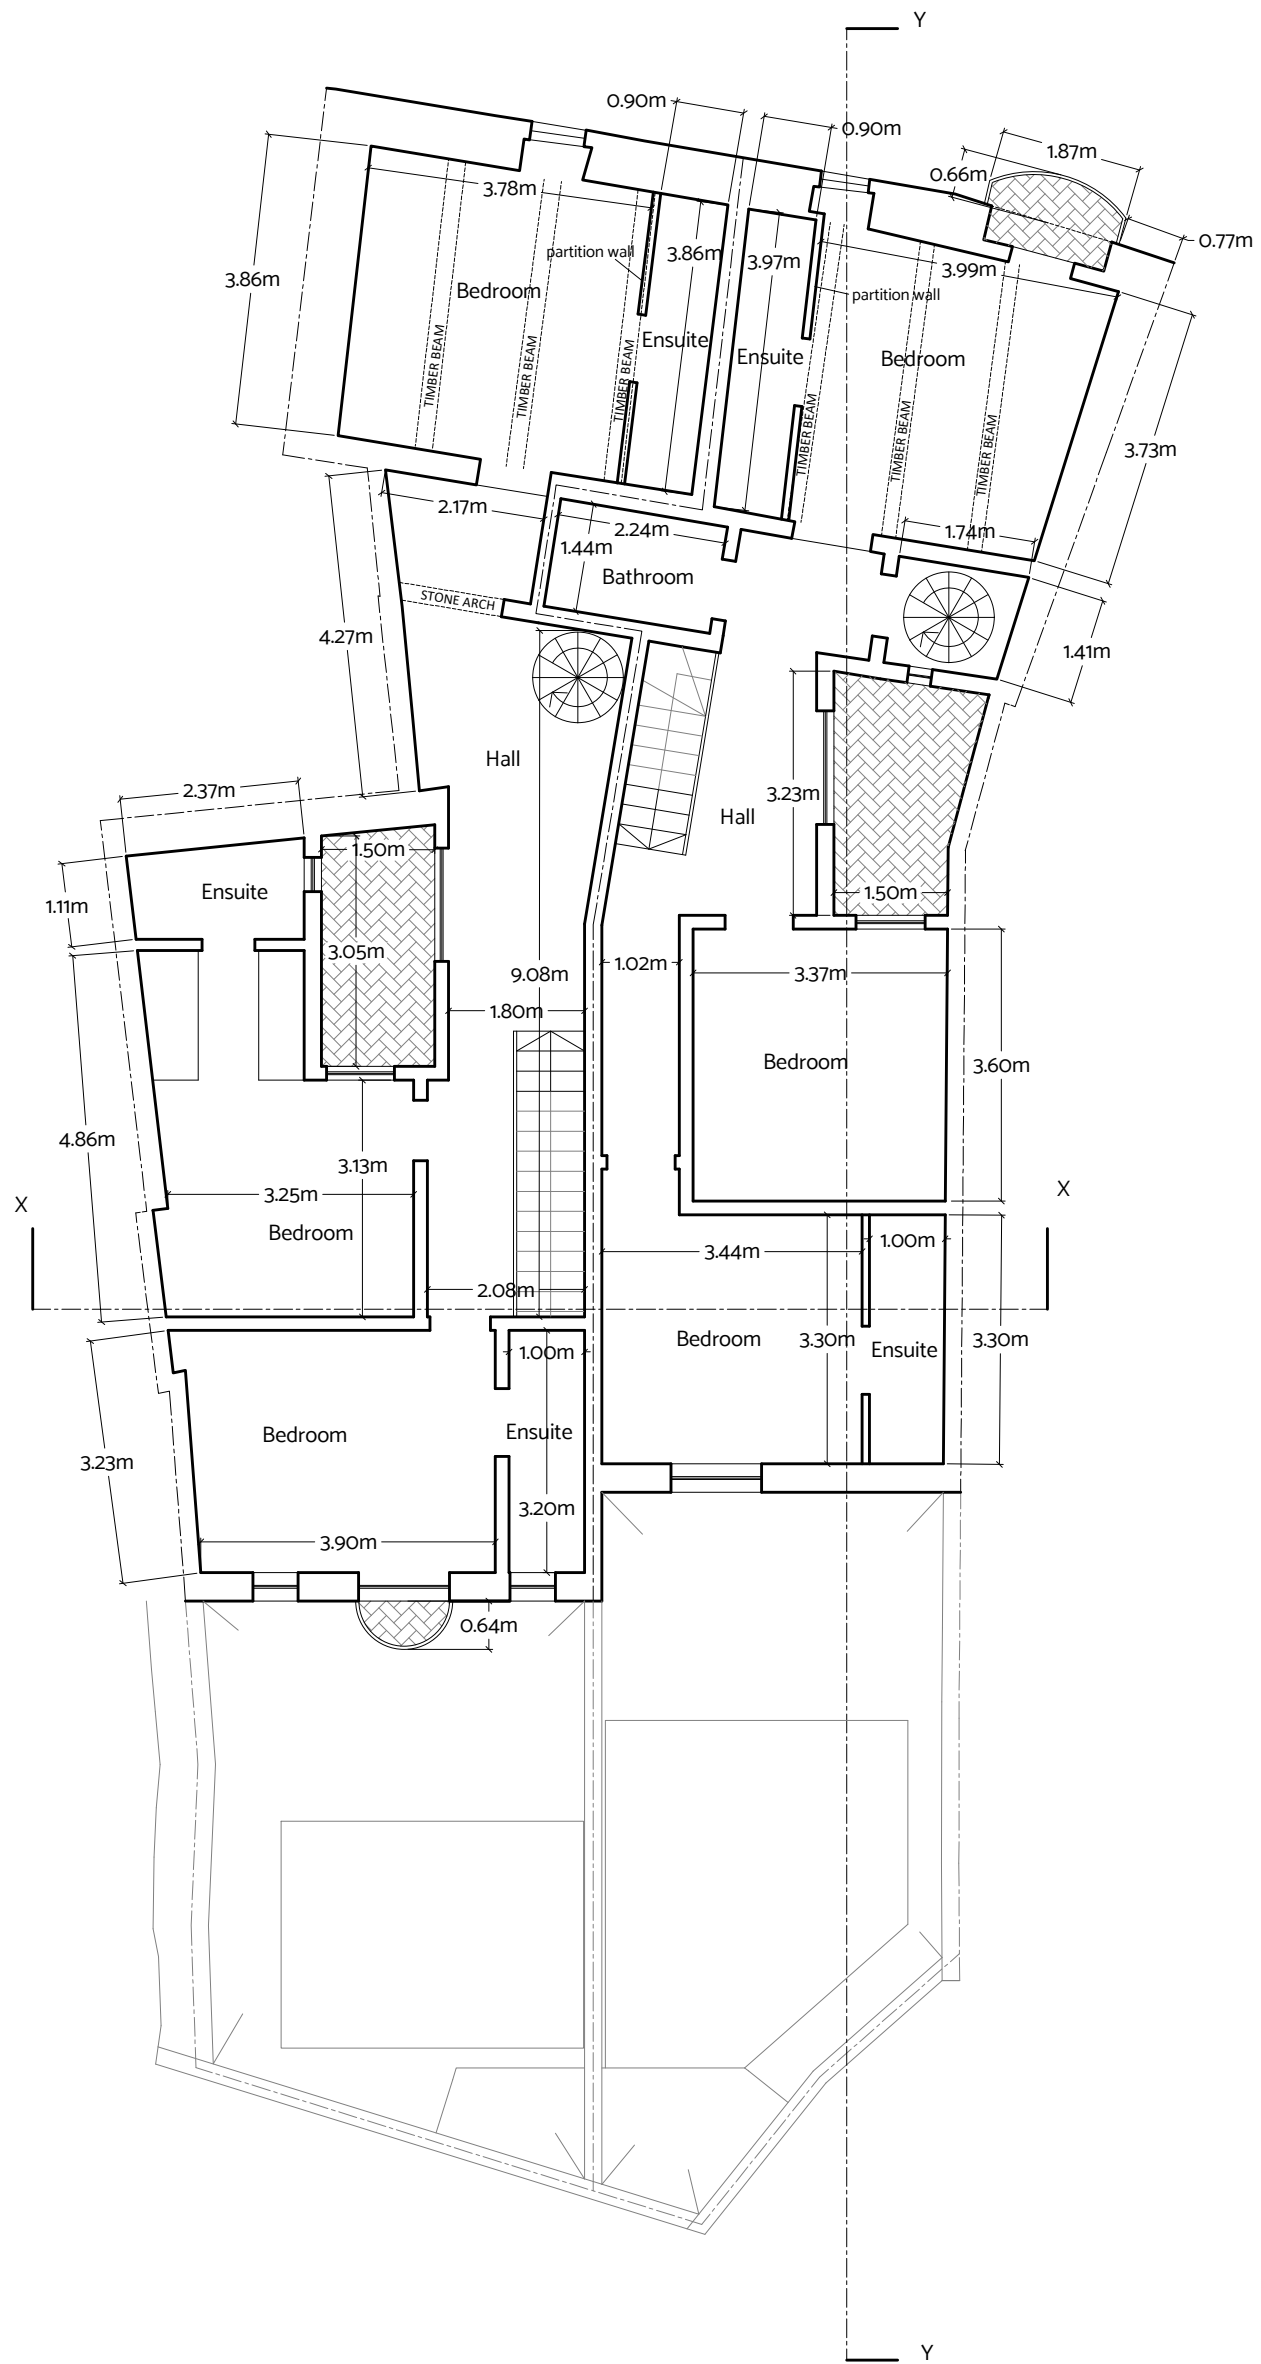

Proposed First Floor Level Plan Scale 1:100
clean copy

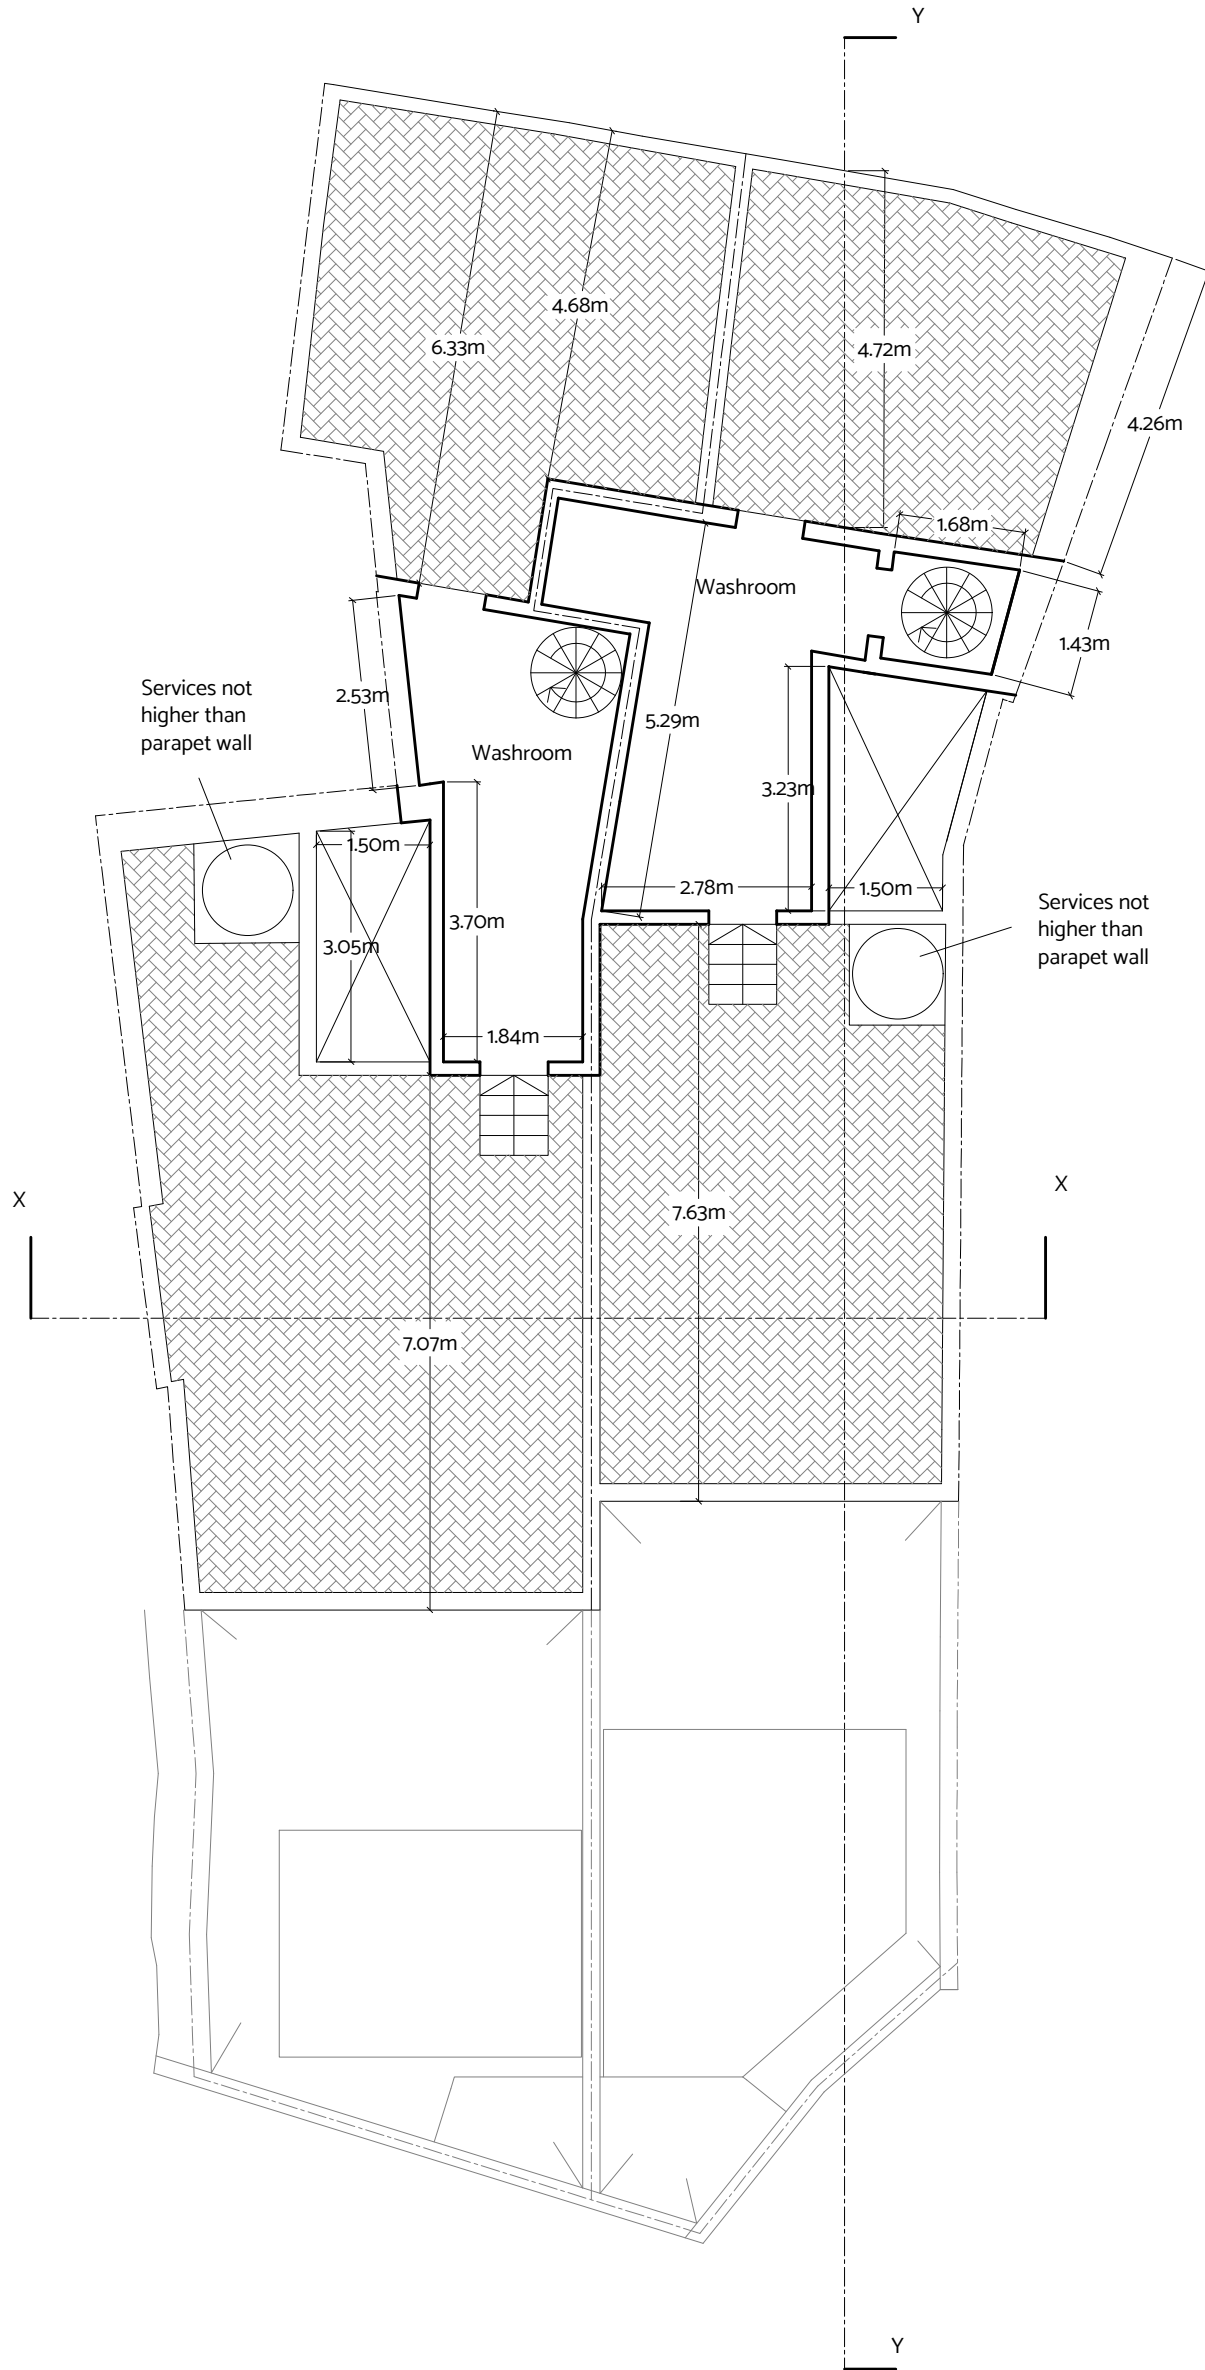

Proposed Roof Plan Scale 1:100
clean copy



Proposed Front elevation

Scale 1:50
clean copy