




Approved Basement floor level plan Scale 1:100 No Changes

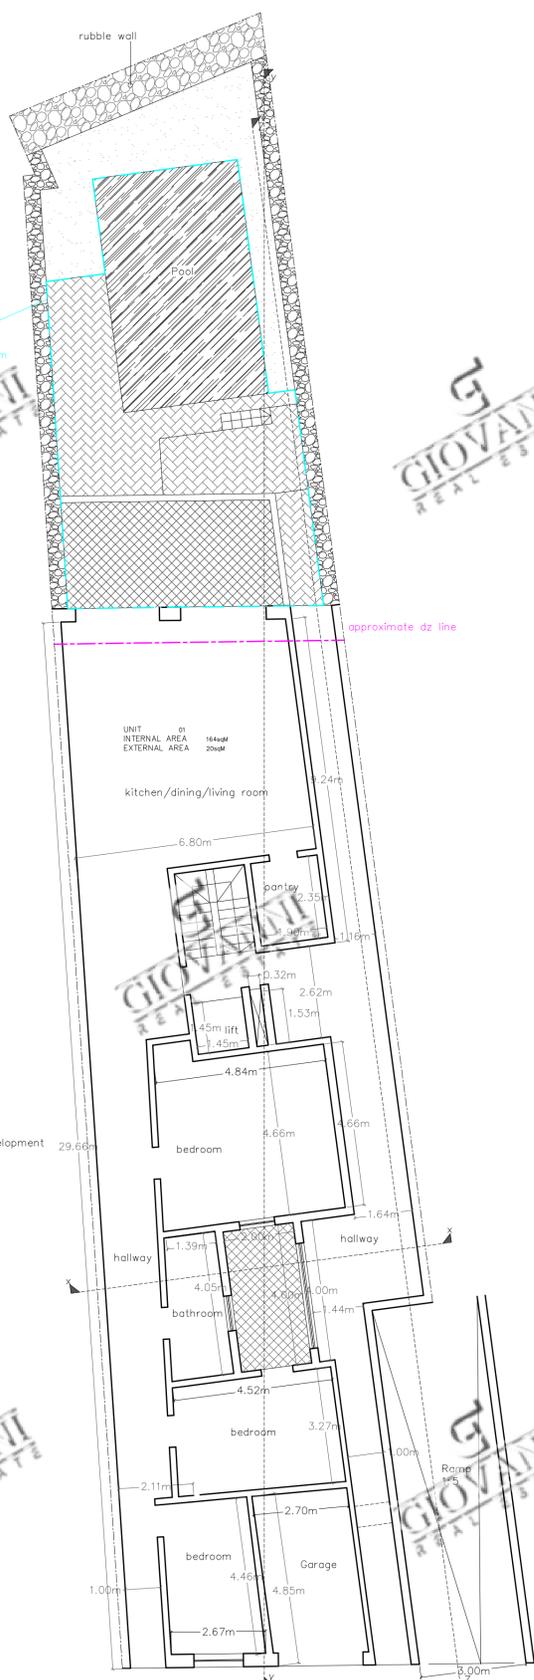


Approved ground floor level plan Scale 1:100 No Changes

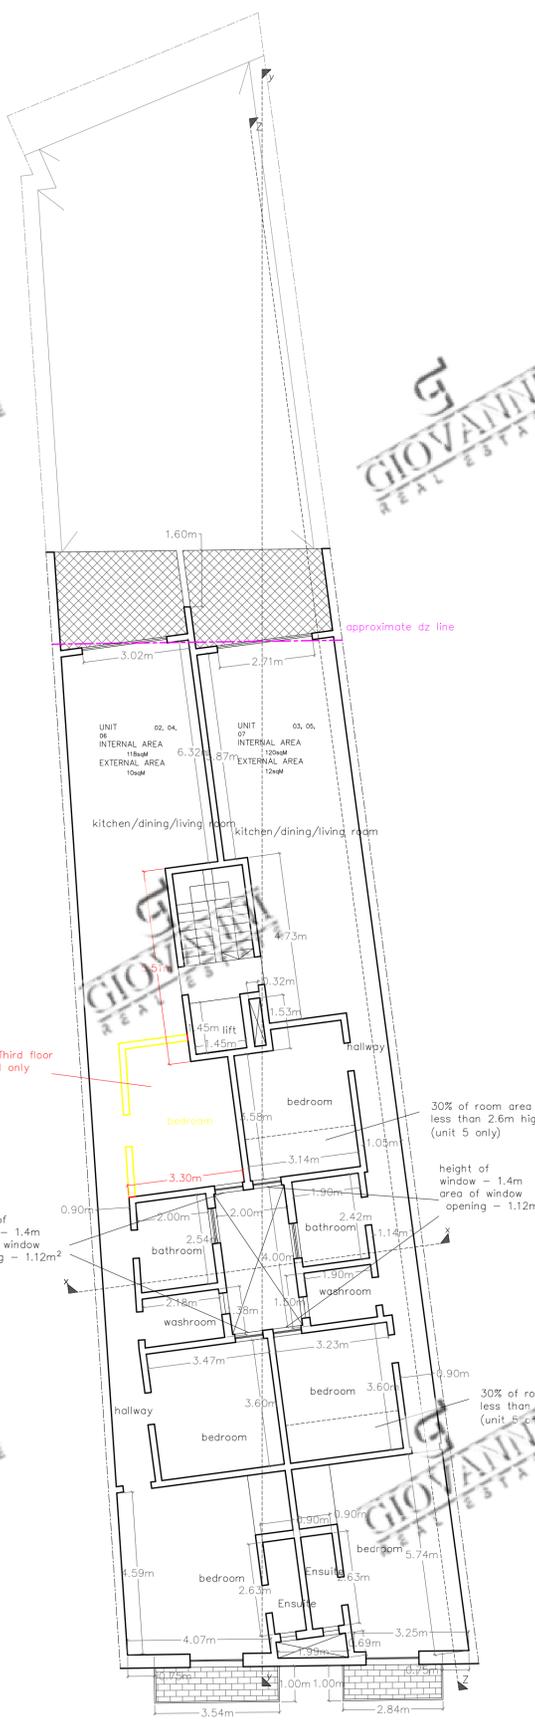

Proposed First/Second/Third floor level plan Scale 1:100

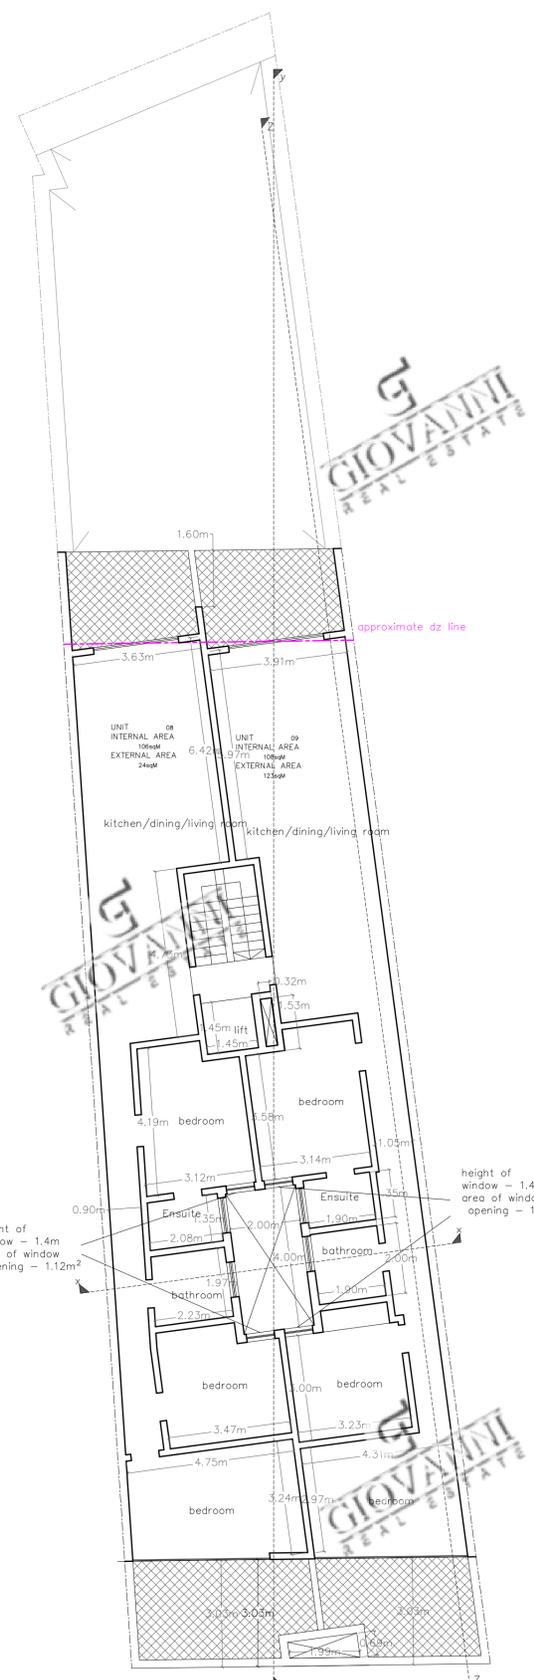

Approved Penthouse floor level plan Scale 1:100 No Changes

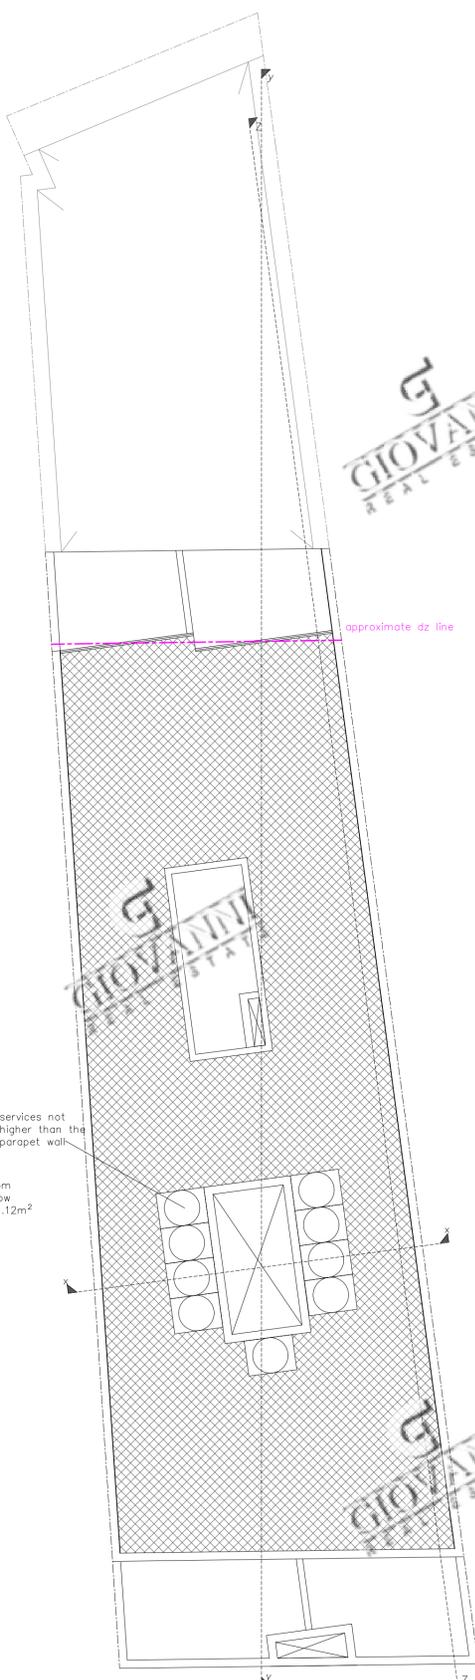

Approved roof floor level plan Scale 1:100 No Changes